


Appendix B

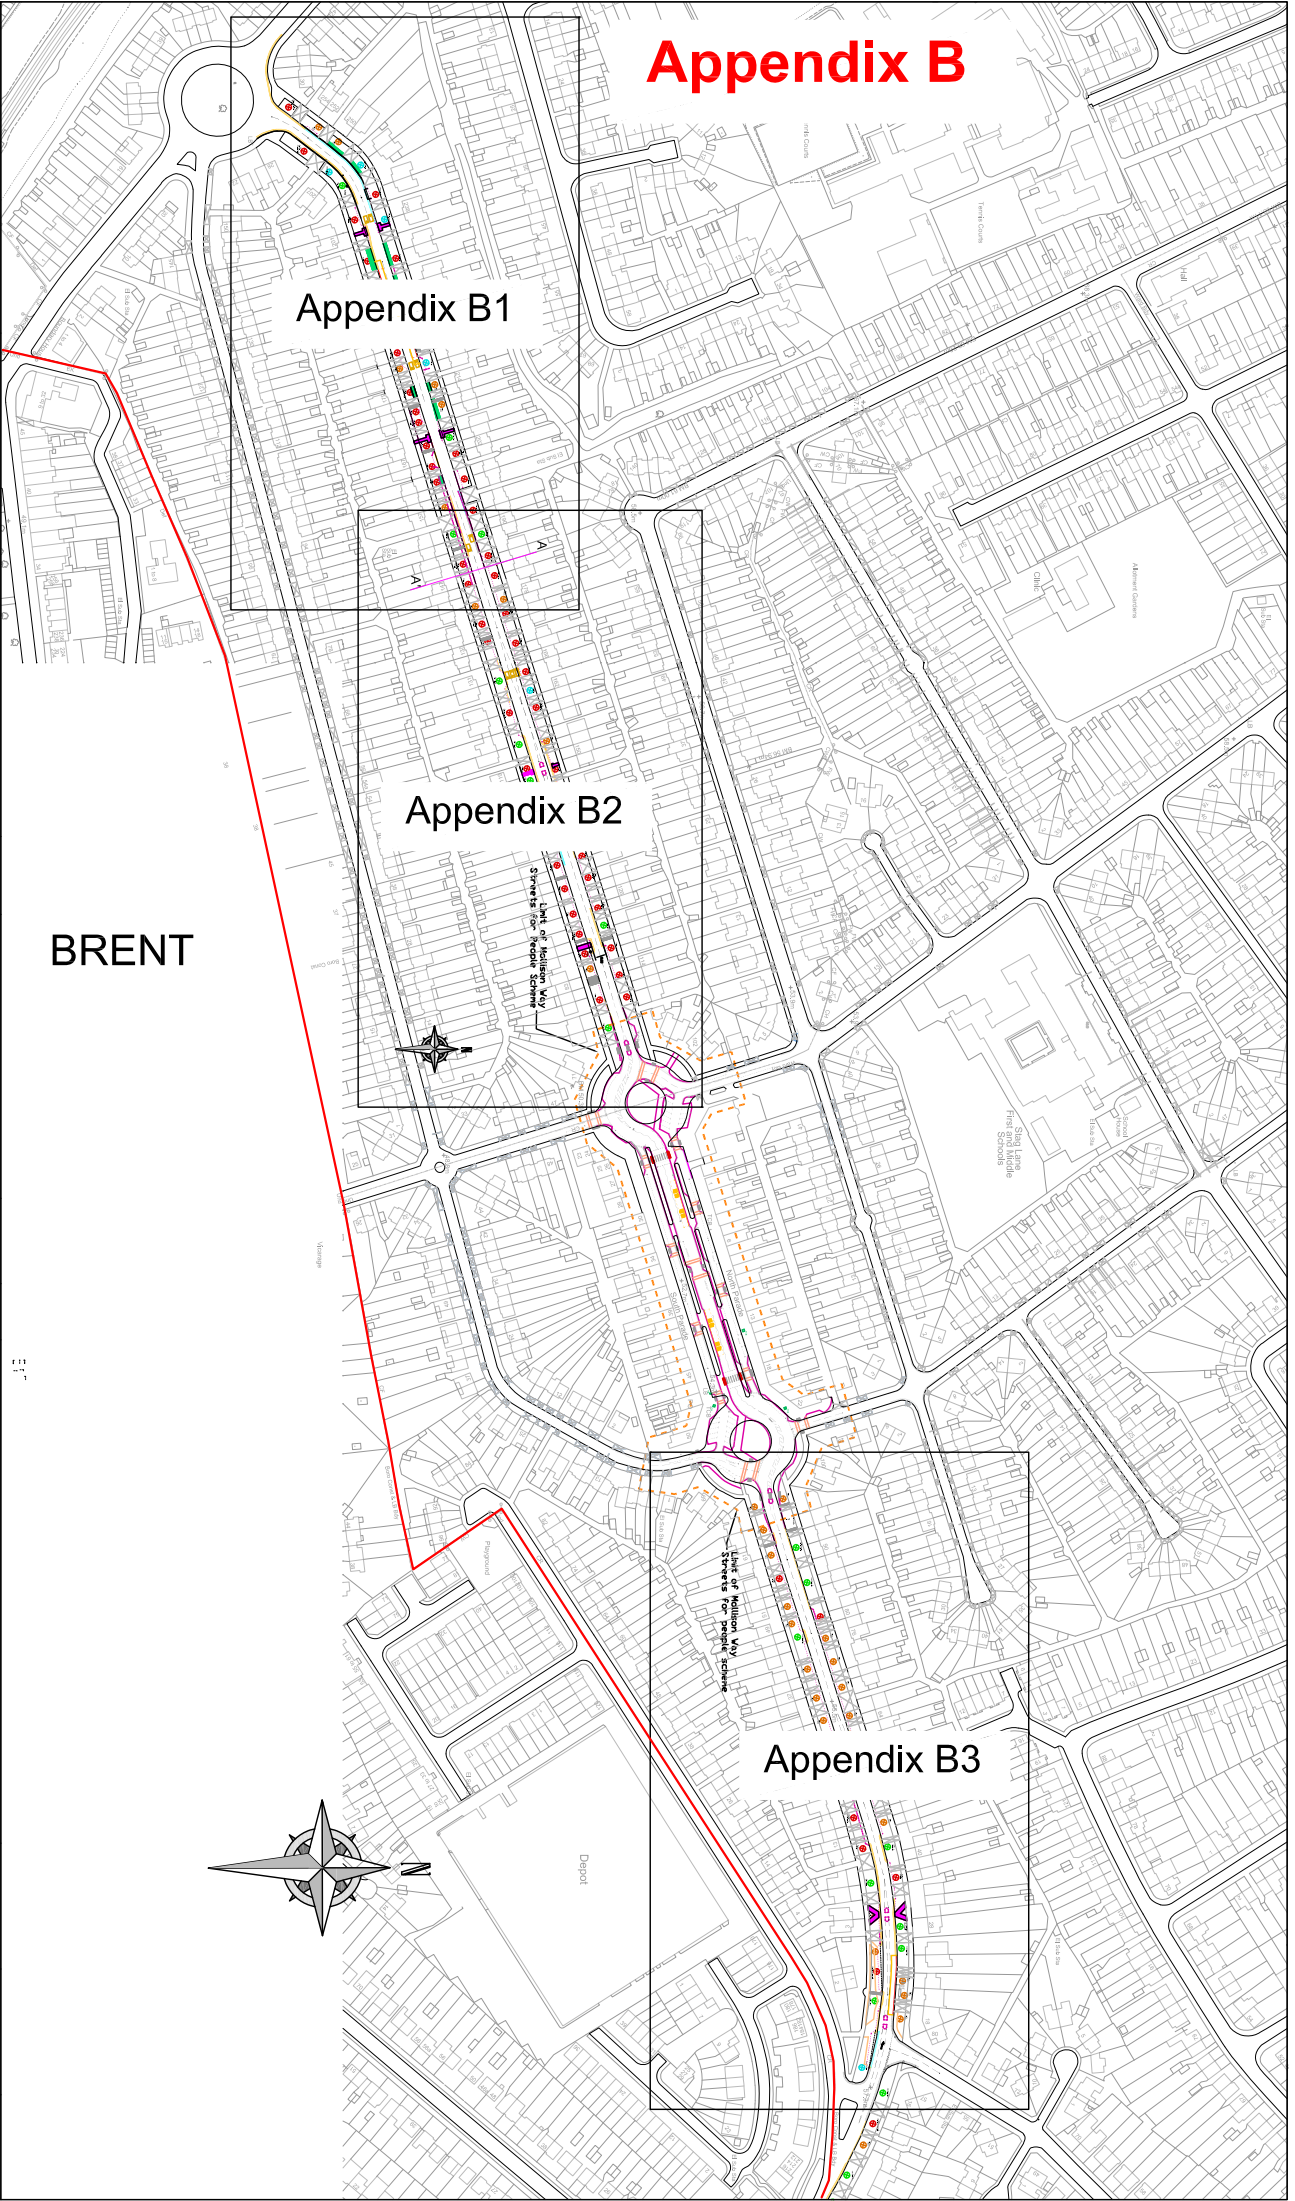

Appendix B1

Appendix B2

Appendix B3

BRENT

NOTES:

This map is reproduced from or based upon Ordnance Survey material with the permission of Ordnance Survey on behalf of the Controller of Her Majesty's Stationery Office. Ordnance Survey is a registered trademark of Ordnance Survey. All other trademarks are the property of their respective owners. Ordnance Survey, London Borough of Havering 100019200.



COMMUNITY & ENVIRONMENT
TRANSPORTATION

P.O. Box 39, Civic Centre,
Harrow, Middlesex, HA1 2XA
Tel: 020 8863 5611
Fax: 020 8420 9611


Designation	Details of Revision
--	-----

Date	Sign
-/-/-	--

Project	MOLLISON WAY
Title	Partial In-Verge Parking Lay-Bys 3 of 3

Scale	1:500	Drawn	ANS	Checked	SMCF
Drawing no	© A3	Date	3/11/10		
Autocad file					

Appendix B1

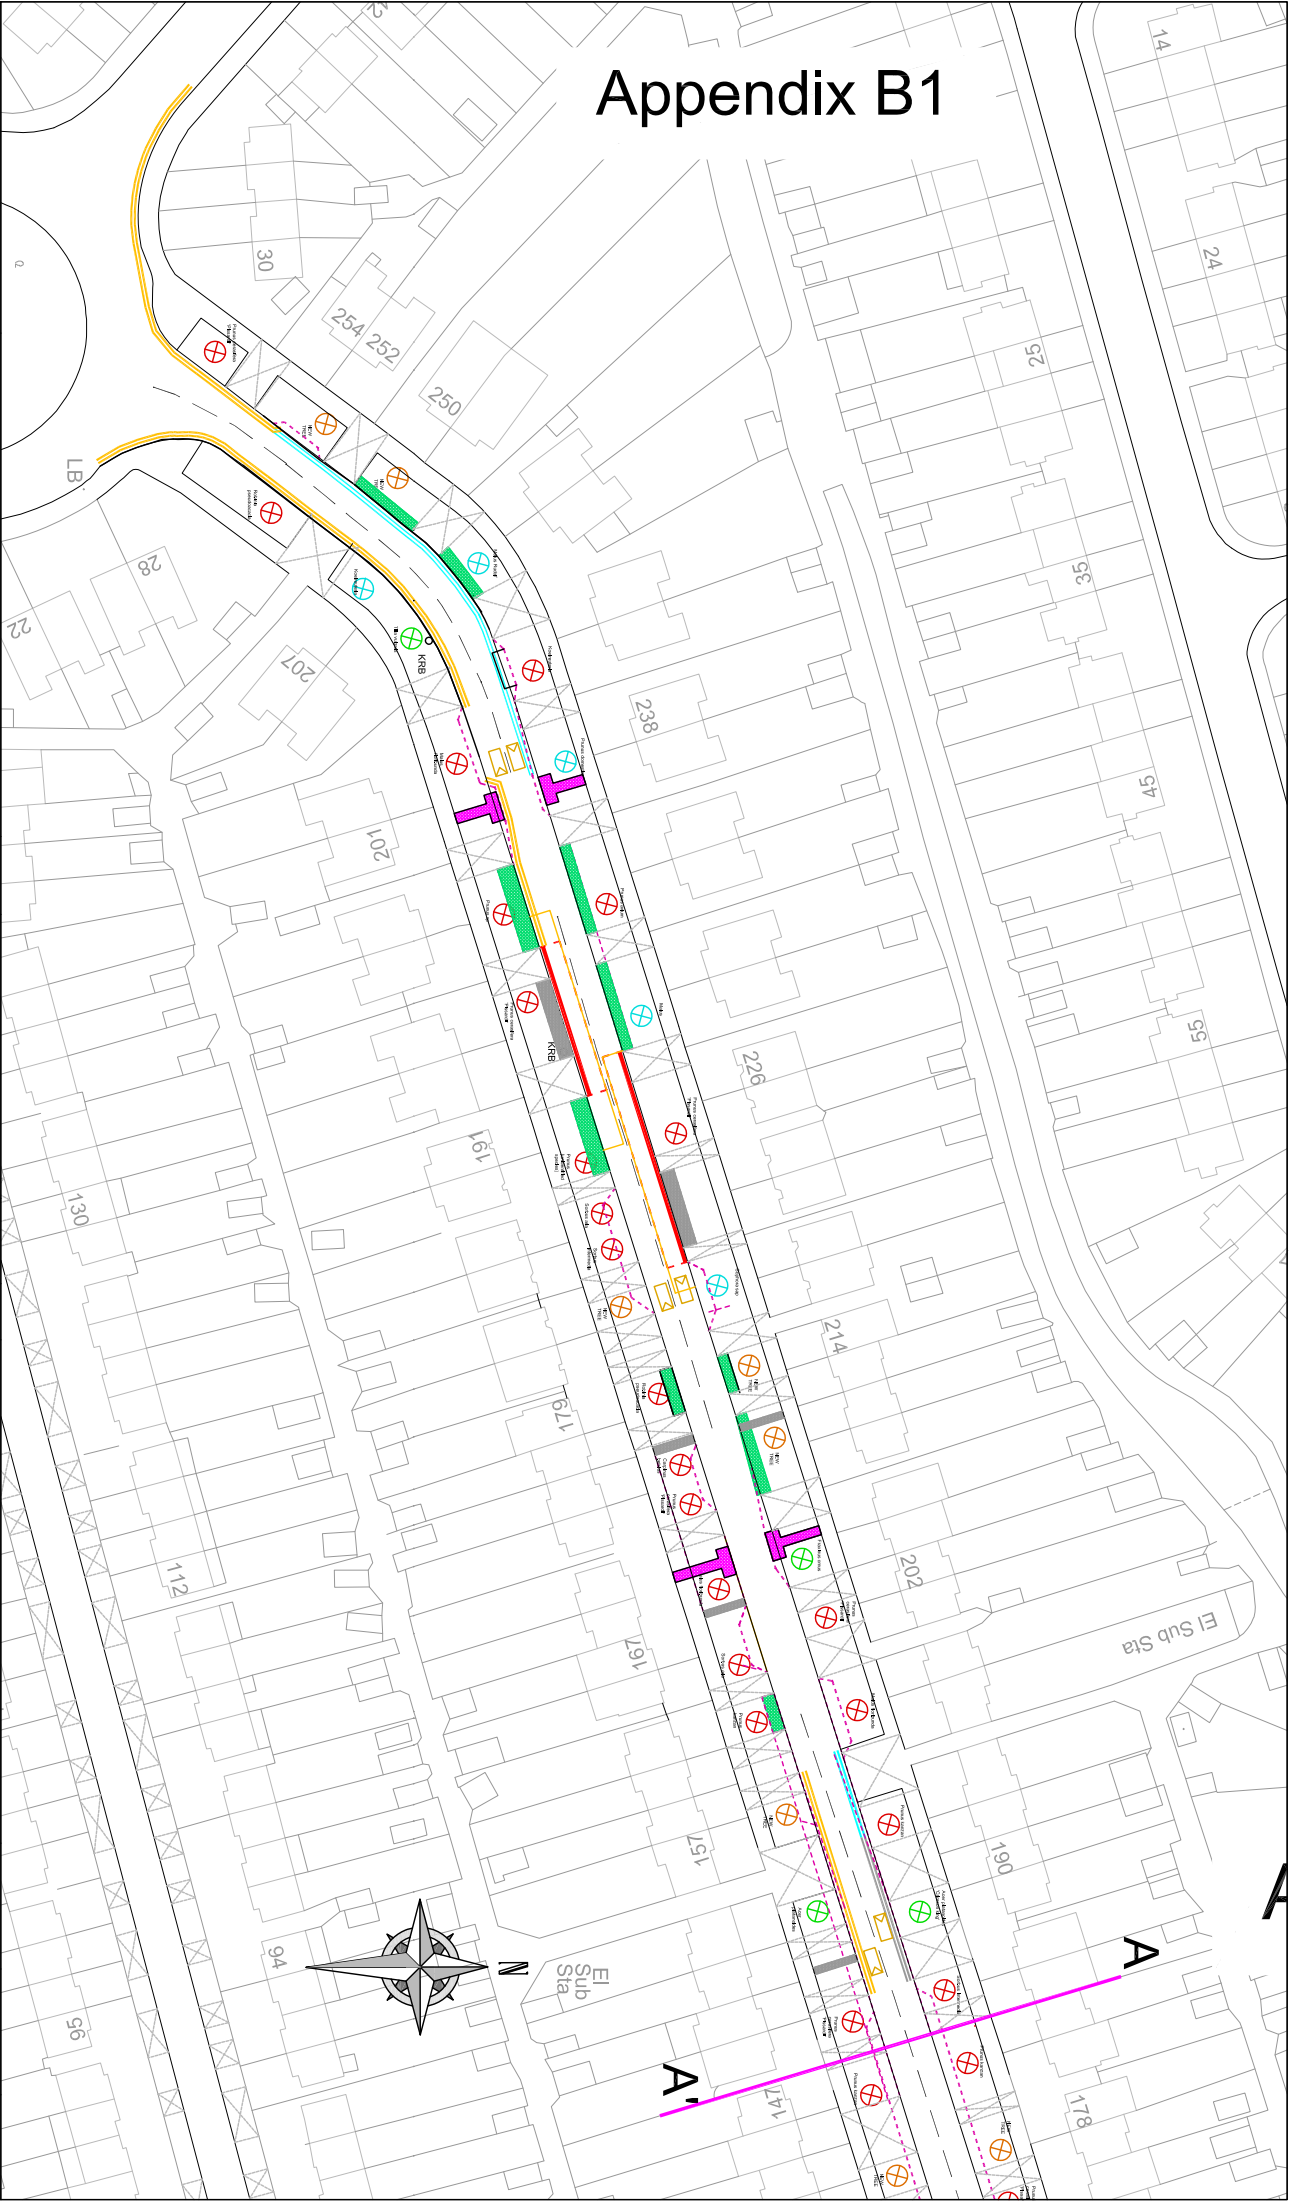

NOTES:

This map is reproduced from or based upon Ordnance Survey material with the permission of Ordnance Survey on behalf of the Controller of Her Majesty's Stationery Office. Ordnance Survey is a registered trademark of the Ordnance Survey. All other trademarks are the property of their respective owners. Ordnance Survey, London Borough of Havering 100019206.



COMMUNITY & ENVIRONMENT
TRANSPORTATION

P.O. Box 39, Civic Centre,
Harrow, Middlesex, HA1 2XA
Tel: 020 8863 5611
Fax: 020 8420 9611

Designation	Details of Revision
--	-----

Date	Sign
-/-/-	--

Project	MOLLISON WAY
Title	Partial In-Verge Parking Lay-Bys 1 of 3

Scale	NTS	Drawn	SMF	Checked	SMCF
Drawing no	@ A3	Date	3/11/10		
Autocad file					

Appendix B2



NOTES:
 This map is reproduced from or based upon Ordnance Survey material with the permission of Ordnance Survey on behalf of the Controller of Her Majesty's Stationery Office. Ordnance Survey is the copyright owner of this information. Ordnance Survey, the Ordnance Survey logo, and any other marks appearing on this map are the copyright of Ordnance Survey. All rights reserved. Ordnance Survey, London Borough of Harrow 100019206.

Harrow
COUNCIL
 LONDON

COMMUNITY & ENVIRONMENT
 TRANSPORTATION

P.O. Box 39, Civic Centre,
 Harrow, Middlesex, HA1 2XA
 Tel: 020 8863 5611
 Fax: 020 8420 9611

Designation	Details of Revision	Date	Sign
--	-----	-/-/-	--

Project
MOLLISON WAY

Title
Partial In-Verge Parking Lay-Bys
2 of 3

Scale NTS @ A3	Drawn SMF Date 3/11/10	Checked SMCF
Drawing no	Autocad file	

Appendix B3



Limit of Mollison Way Streets for people scheme

5.5m

NOTES:
 This map is reproduced from or based upon Ordnance Survey material with the permission of Ordnance Survey on behalf of the Controller of Her Majesty's Stationery Office. Ordnance Survey is the copyright owner of this map. Ordnance Survey, the Ordnance Survey logo, and any lead to publication or data proceedings London Borough of Harrow 100019200.

Harrow COUNCIL
 LONDON

COMMUNITY & ENVIRONMENT
 TRANSPORTATION

P.O. Box 39, Civic Centre,
 Harrow, Middlesex, HA1 2XA
 Tel: 020 8863 5611
 Fax: 020 8420 9611

Designation	---
Details of Revision	-----
Date	-/-/-
Sign	---

Project
MOLLISON WAY

Title
Partial In-Verge Parking Lay-Bys
3 of 3

Scale	1:500	Drawn	ANS	Checked	SMCF
Drawing no	© A3	Date	3/11/10		
Autocad file					