


# APPENDIX E

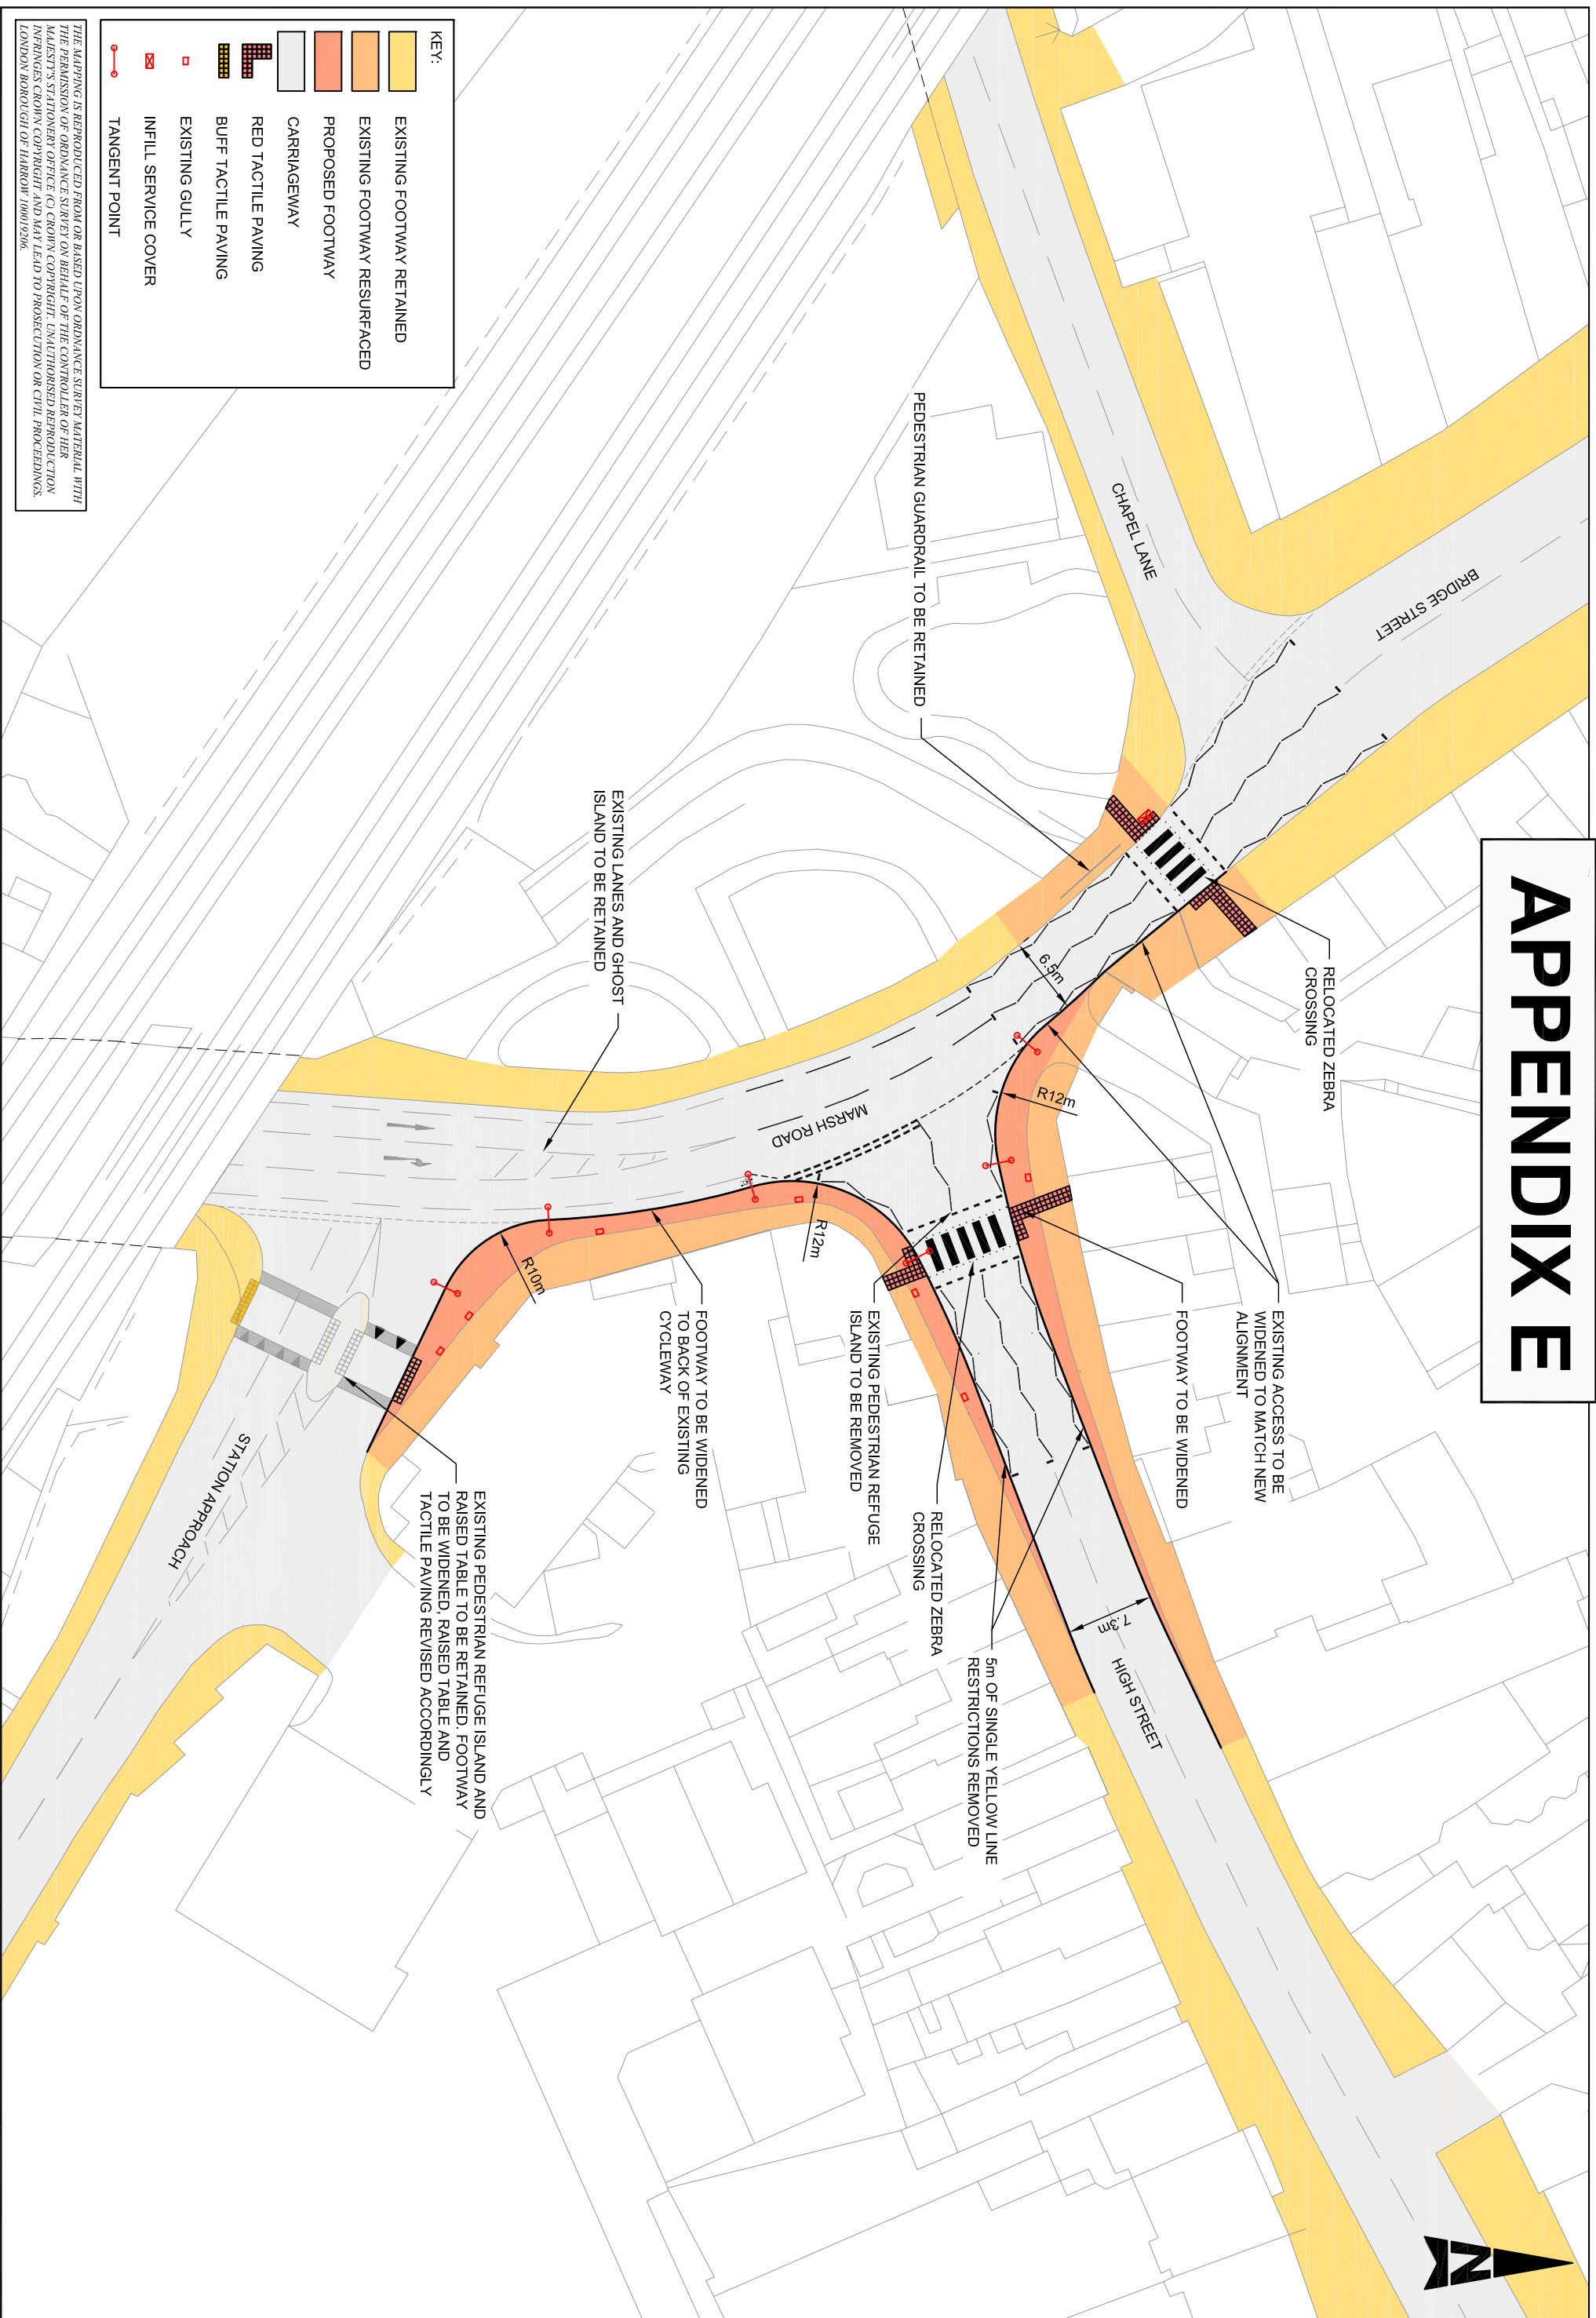

**KEY:**

	EXISTING FOOTWAY RETAINED
	EXISTING FOOTWAY RESURFACED
	PROPOSED FOOTWAY
	CARRIAGEWAY
	RED TACTILE PAVING
	BUFF TACTILE PAVING
	EXISTING GULLY
	INFILL SERVICE COVER
	TANGENT POINT

THE MAPPING IS REPRODUCED FROM OR BASED UPON ORDNANCE SURVEY MATERIAL WITH THE PERMISSION OF ORDNANCE SURVEY ON BEHALF OF THE CONTROLLER OF HER MAJESTY'S STATIONERY OFFICE (C) CROWN COPYRIGHT. UNAUTHORISED REPRODUCTION INFRINGES CROWN COPYRIGHT AND MAY LEAD TO PROSECUTION OR CIVIL PROCEEDINGS. LONDON BOROUGH OF HARROW 100019306



## HIGH STREET - MARSH ROAD - BRIDGE STREET - JUNCTION IMPROVEMENTS (SCALE 1:500)

HCTSLSI-ATK-HGN-HS-SK-D-0001