


# APPENDIX C

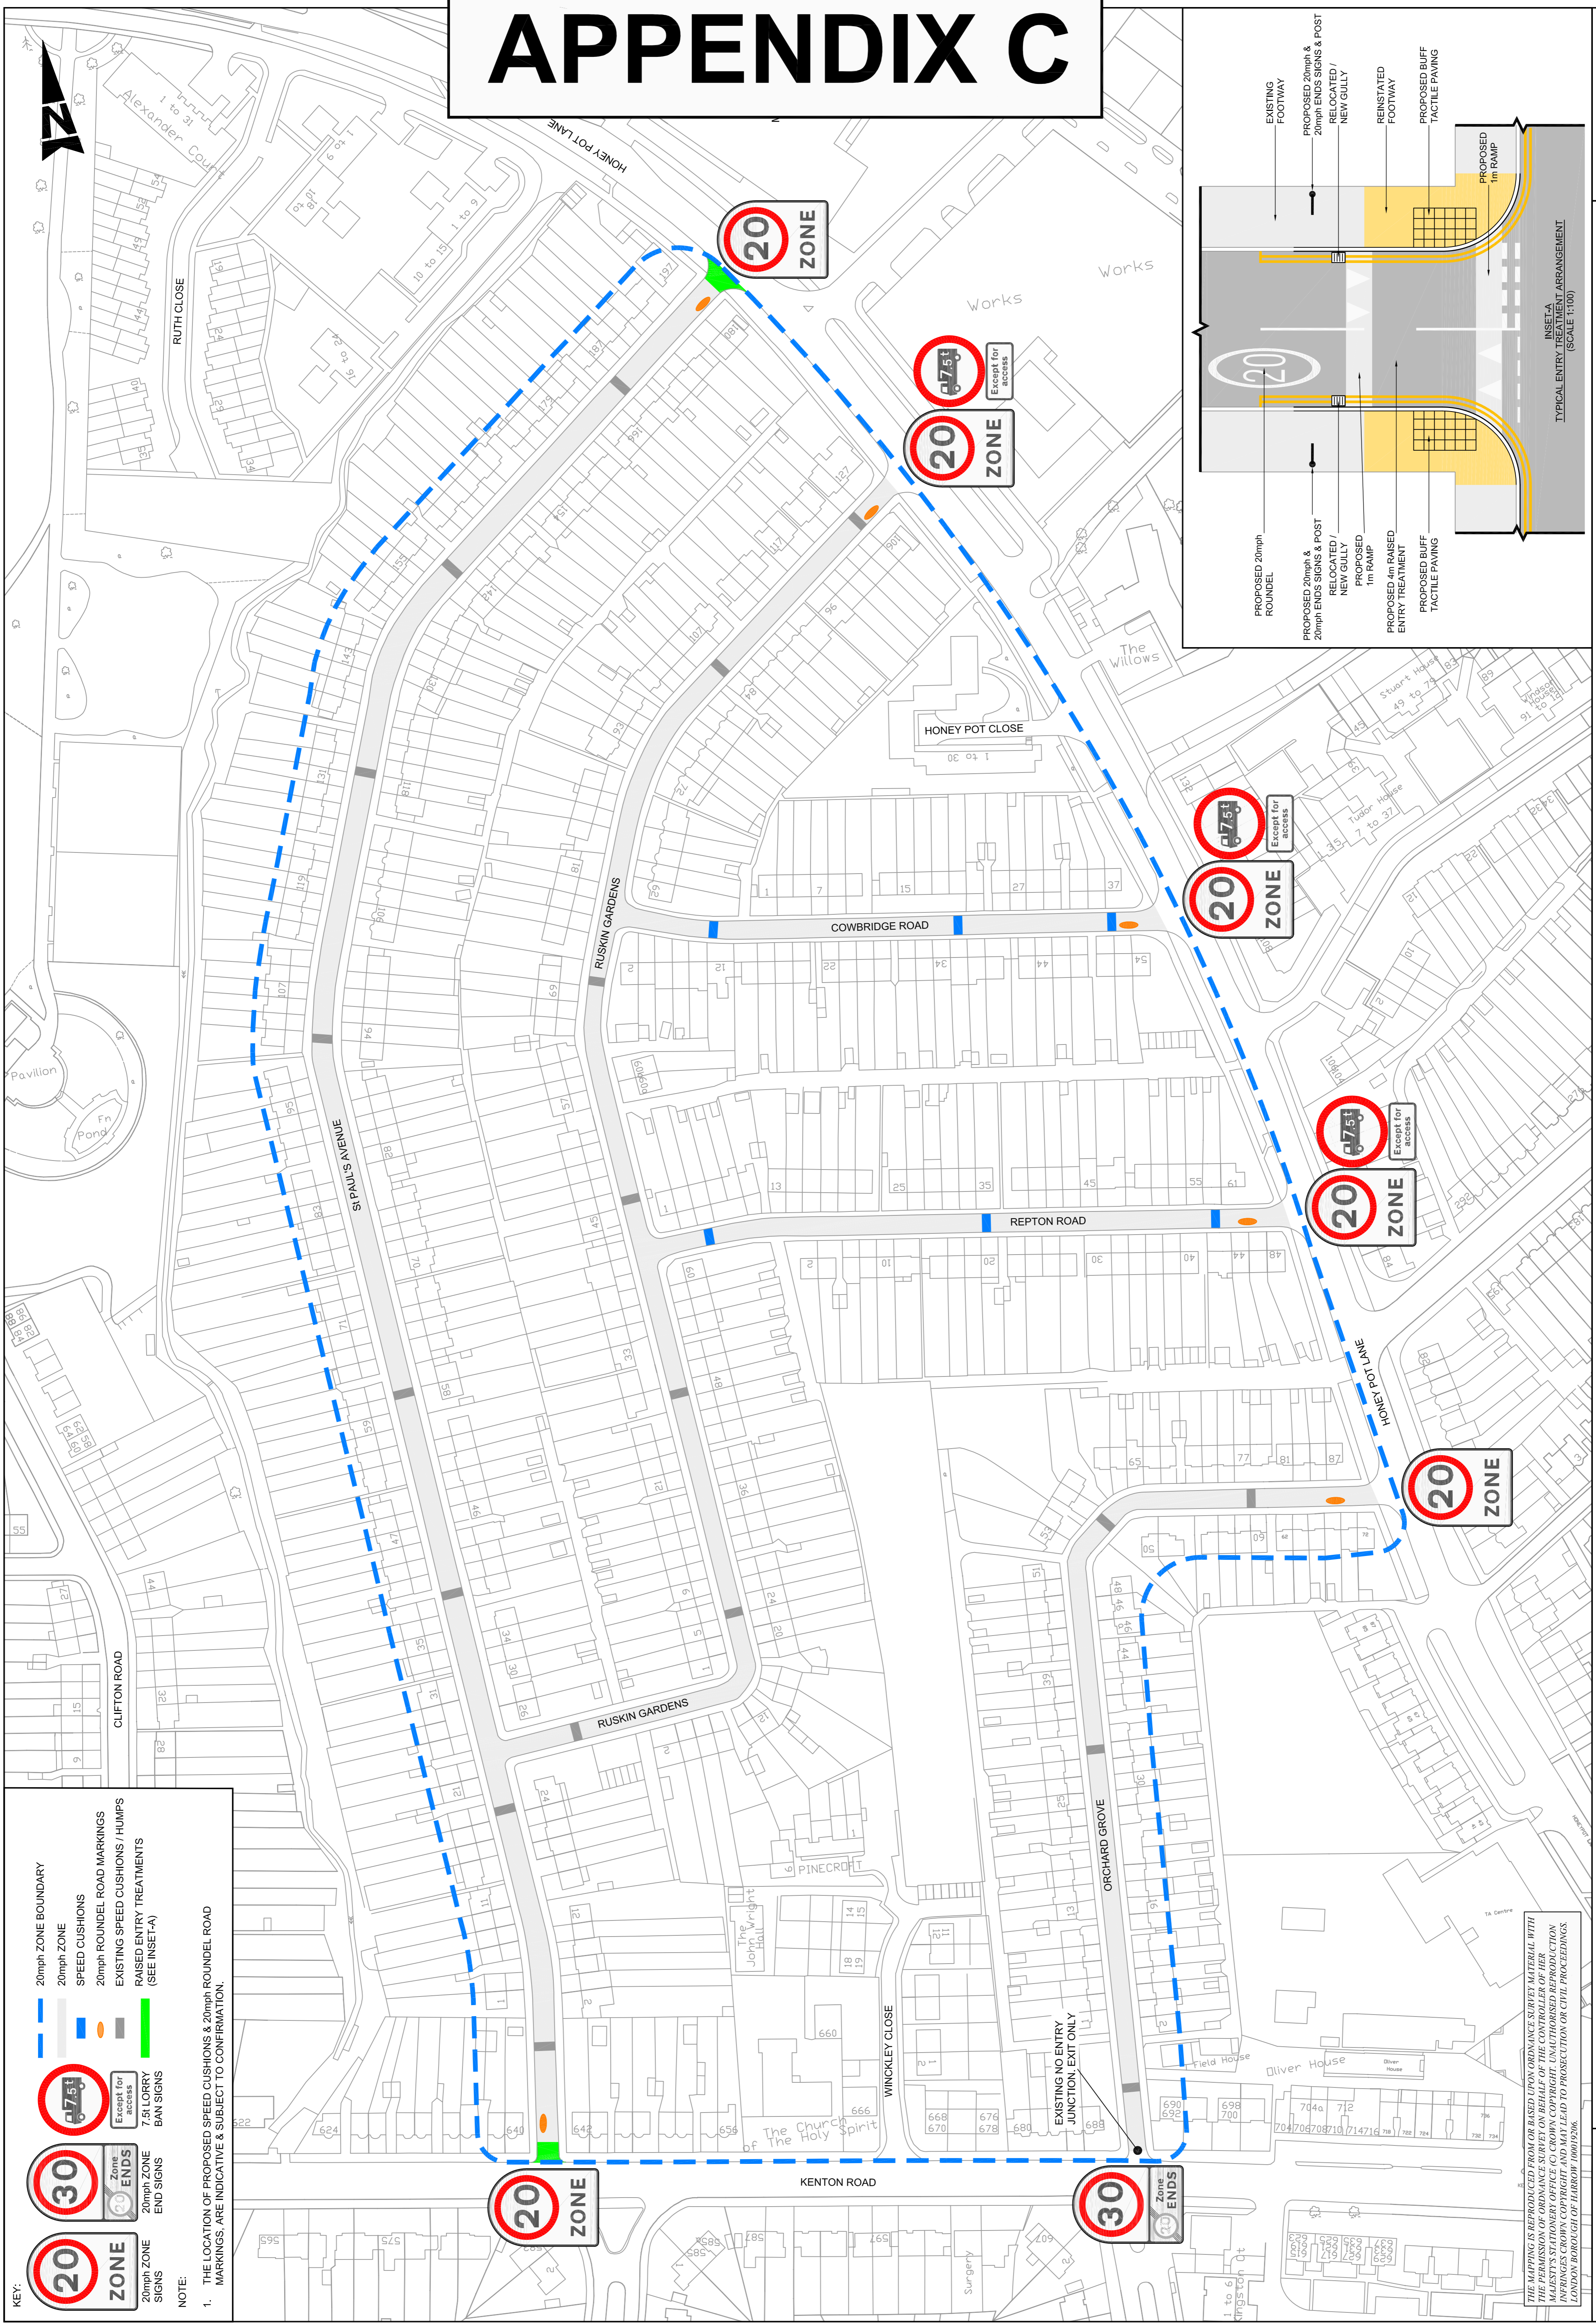


**KEY:**

- 20mph ZONE BOUNDARY
- 20mph ZONE
- SPEED CUSHIONS
- 20mph ROUND EL ROAD MARKINGS
- EXISTING SPEED CUSHIONS / HUMPS
- EXISTING ENTRY TREATMENTS
- RAISED ENTRY TREATMENTS (SEE INSET-A)
- 20mph ZONE ENDS SIGNS
- 7.6t LORRY BAN SIGNS
- Zone ENDS
- Except for access

**NOTE:**

1. THE LOCATION OF PROPOSED SPEED CUSHIONS & 20mph ROUND EL ROAD MARKINGS, ARE INDICATIVE & SUBJECT TO CONFIRMATION.

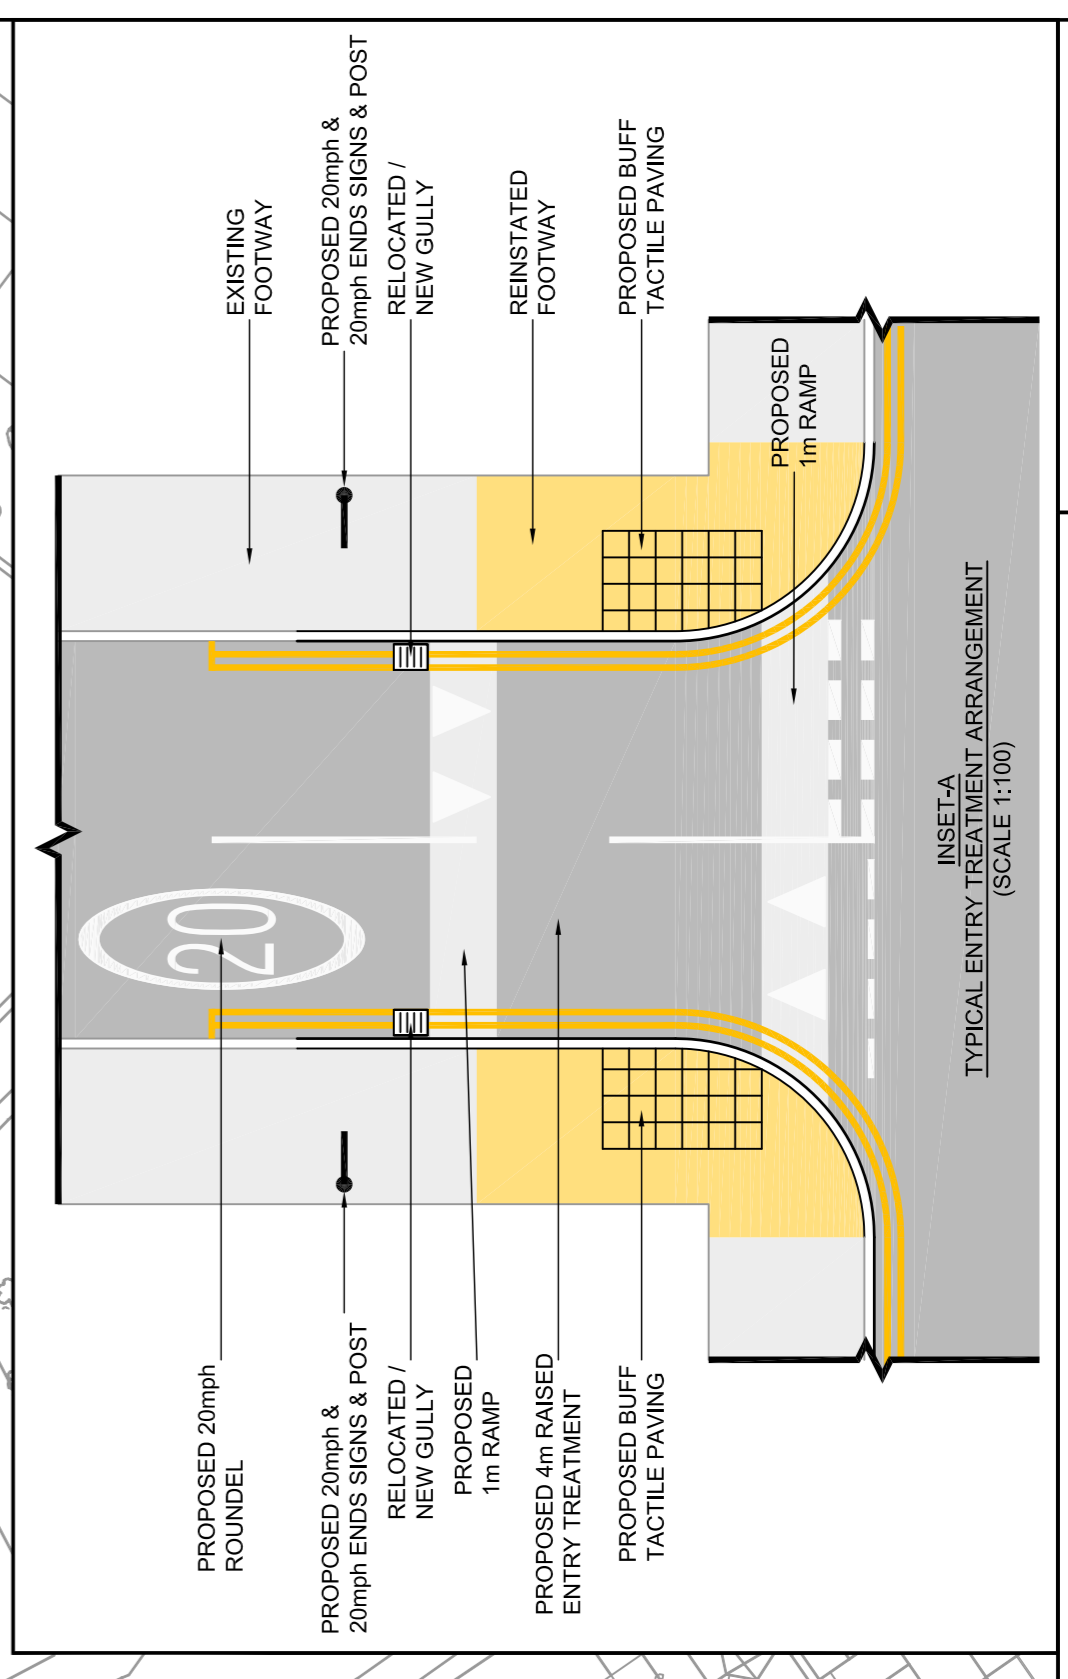

THE DRAWING IS REPRODUCED FROM OR BASED UPON ORNANCE SURVEY MATERIAL WITH THE PERMISSION OF ORNANCE SURVEY ON BEHALF OF THE CONTROLLER OF HER MAJESTY'S STATIONERY OFFICE. © CROWN COPYRIGHT. UNAUTHORISED REPRODUCTION INFRINGES CROWN COPYRIGHT AND MAY LEAD TO PROSECUTION OR CIVIL PROCEEDINGS. LONDON BOROUGH OF HARROW 10002926.