


# APPENDIX D

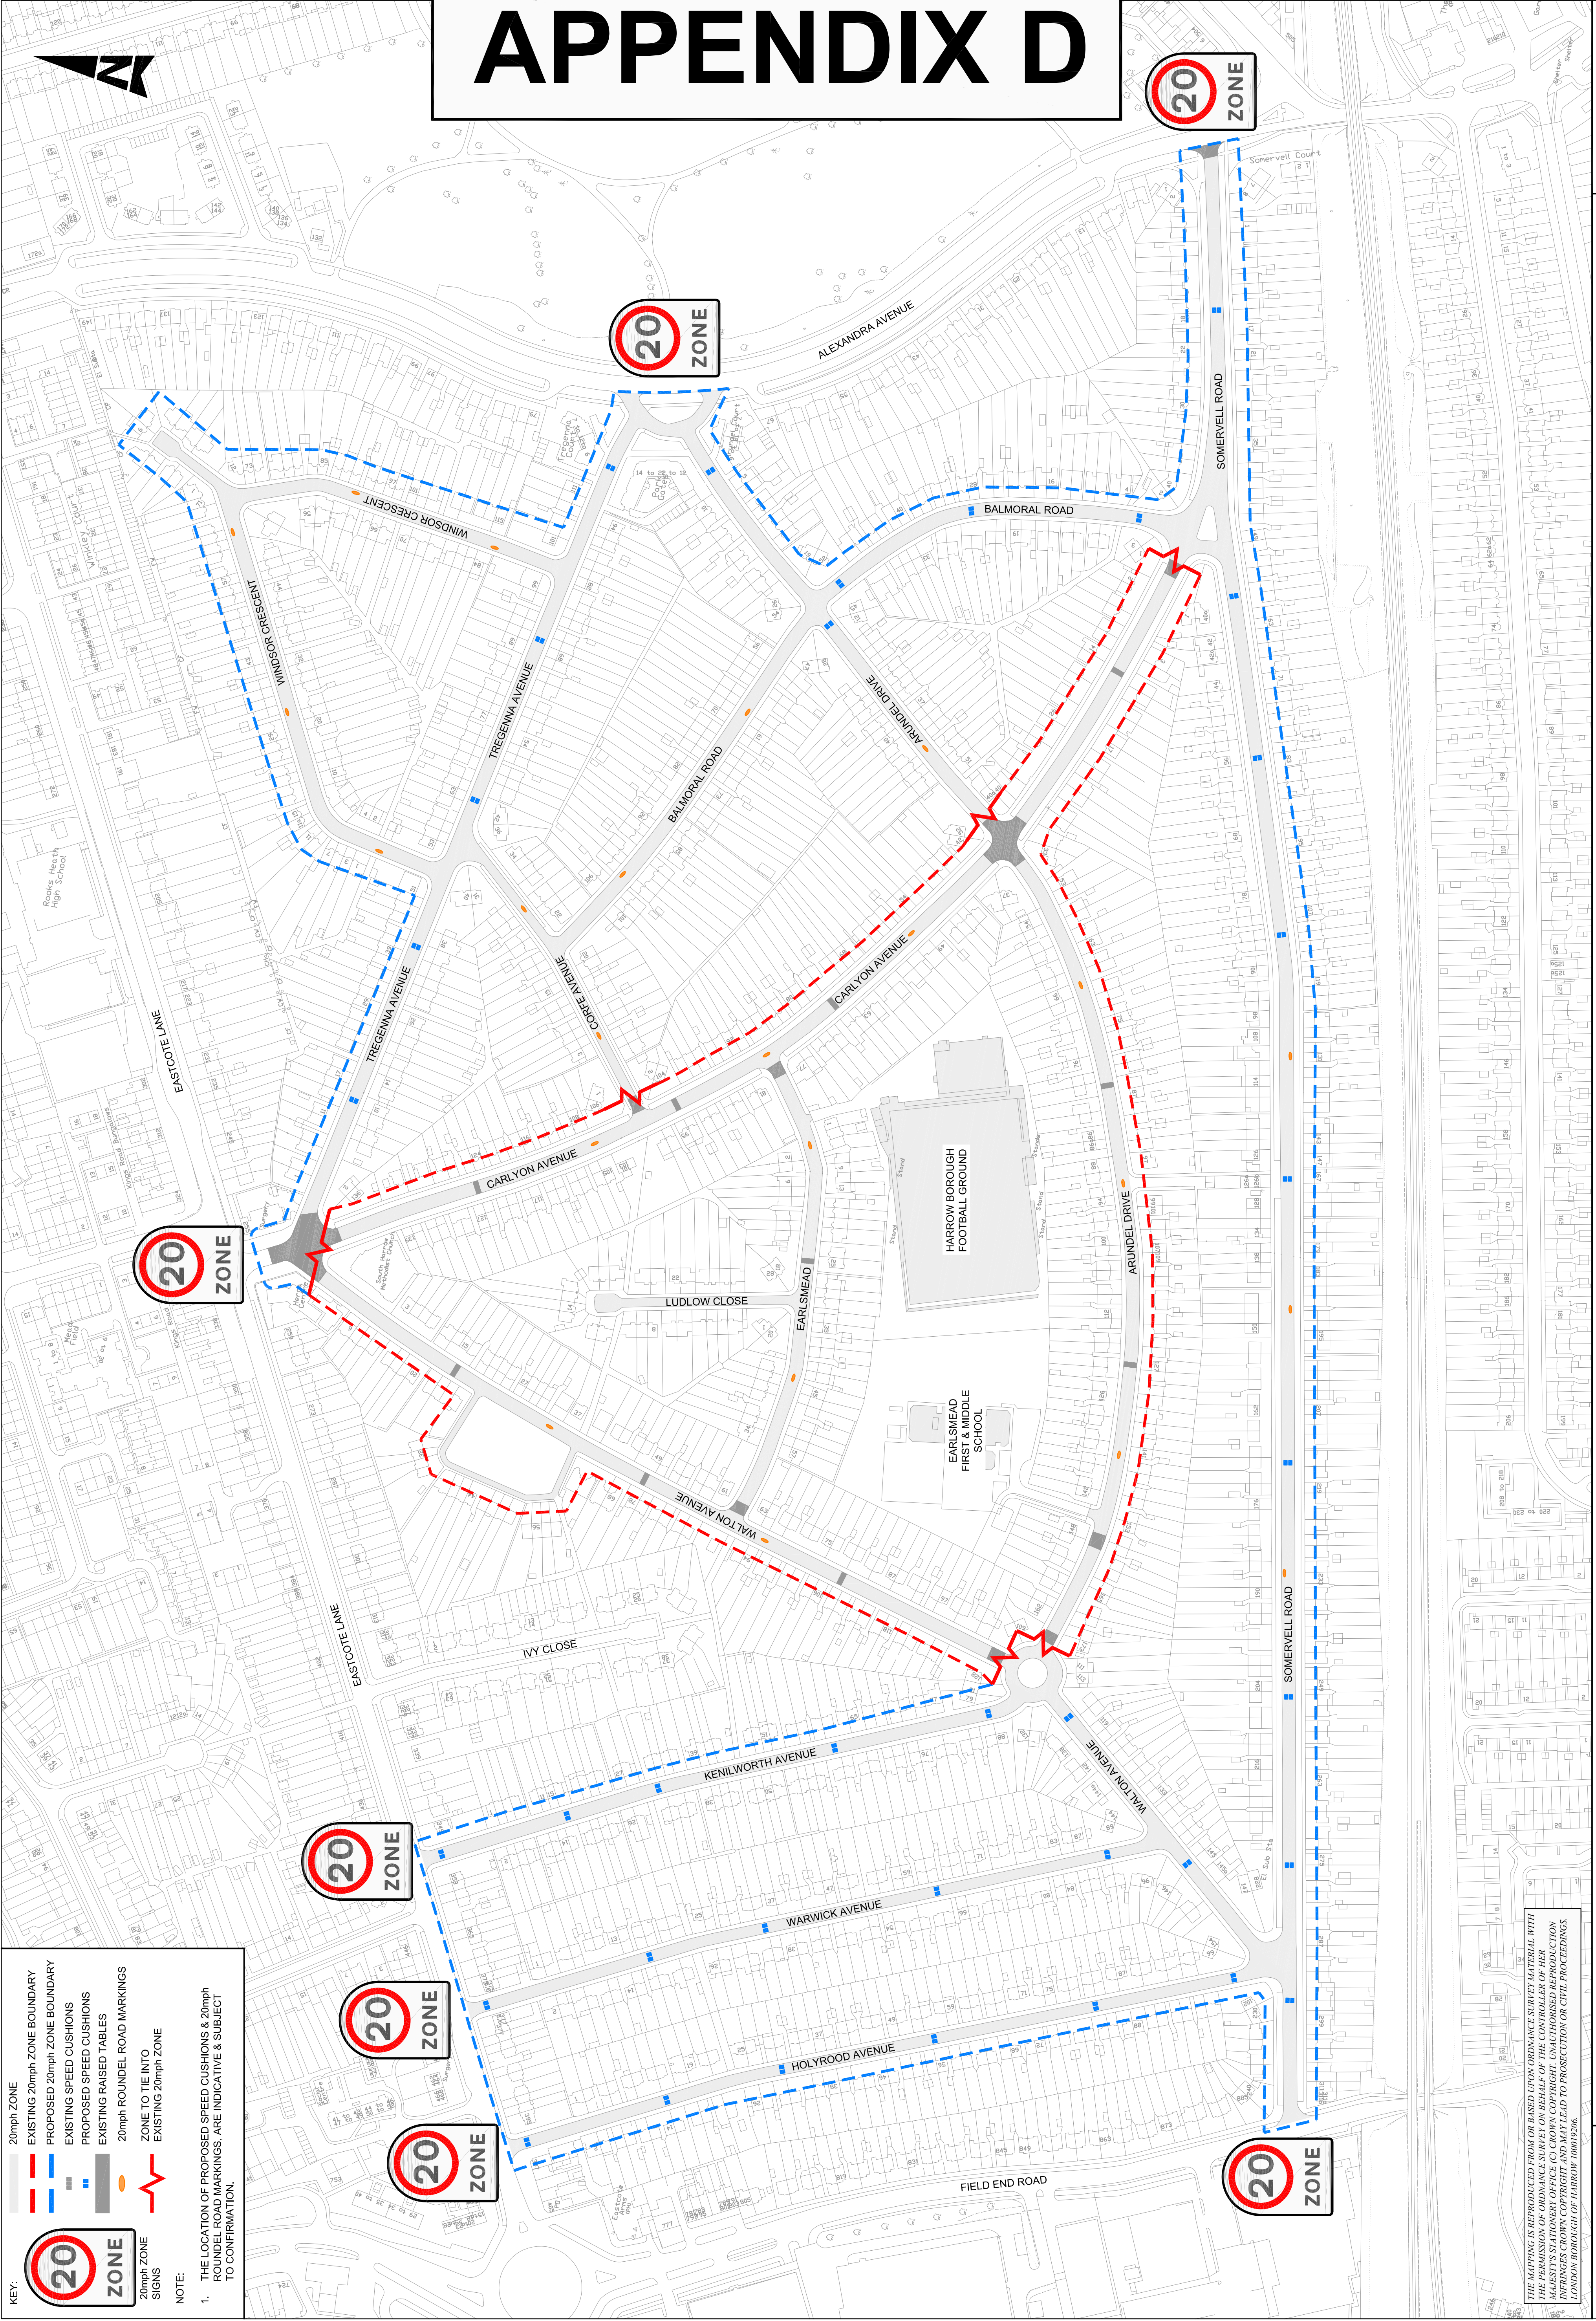

**KEY:**

- 20mph ZONE
- EXISTING 20mph ZONE BOUNDARY
- PROPOSED 20mph ZONE BOUNDARY
- EXISTING SPEED CUSHIONS
- PROPOSED SPEED CUSHIONS
- EXISTING RAISED TABLES
- EXISTING ROUND ROAD MARKINGS
- 20mph ROUND ROAD MARKINGS
- ZONE TO TIE INTO
- EXISTING 20mph ZONE

**NOTE:**

- THE LOCATION OF PROPOSED SPEED CUSHIONS & 20mph ROUND ROAD MARKINGS ARE INDICATIVE & SUBJECT TO CONFIRMATION.

THIS MAP IS REPRODUCED FROM OR BASED UPON ORDNANCE SURVEY MATERIAL WITH THE PERMISSION OF ORDNANCE SURVEY ON BEHALF OF THE CONTROLLER OF HER MAJESTY'S STATIONERY OFFICE. (C) CROWN COPYRIGHT. UNAUTHORISED REPRODUCTION INFRINGES CROWN COPYRIGHT AND MAY LEAD TO PROSECUTION OR CIVIL PROCEEDINGS. LONDON BOROUGH OF HARROW 10002906.