


APPENDIX H – HEADSTONE DRIVE / HARROW VIEW / HEADSTONE GARDENS

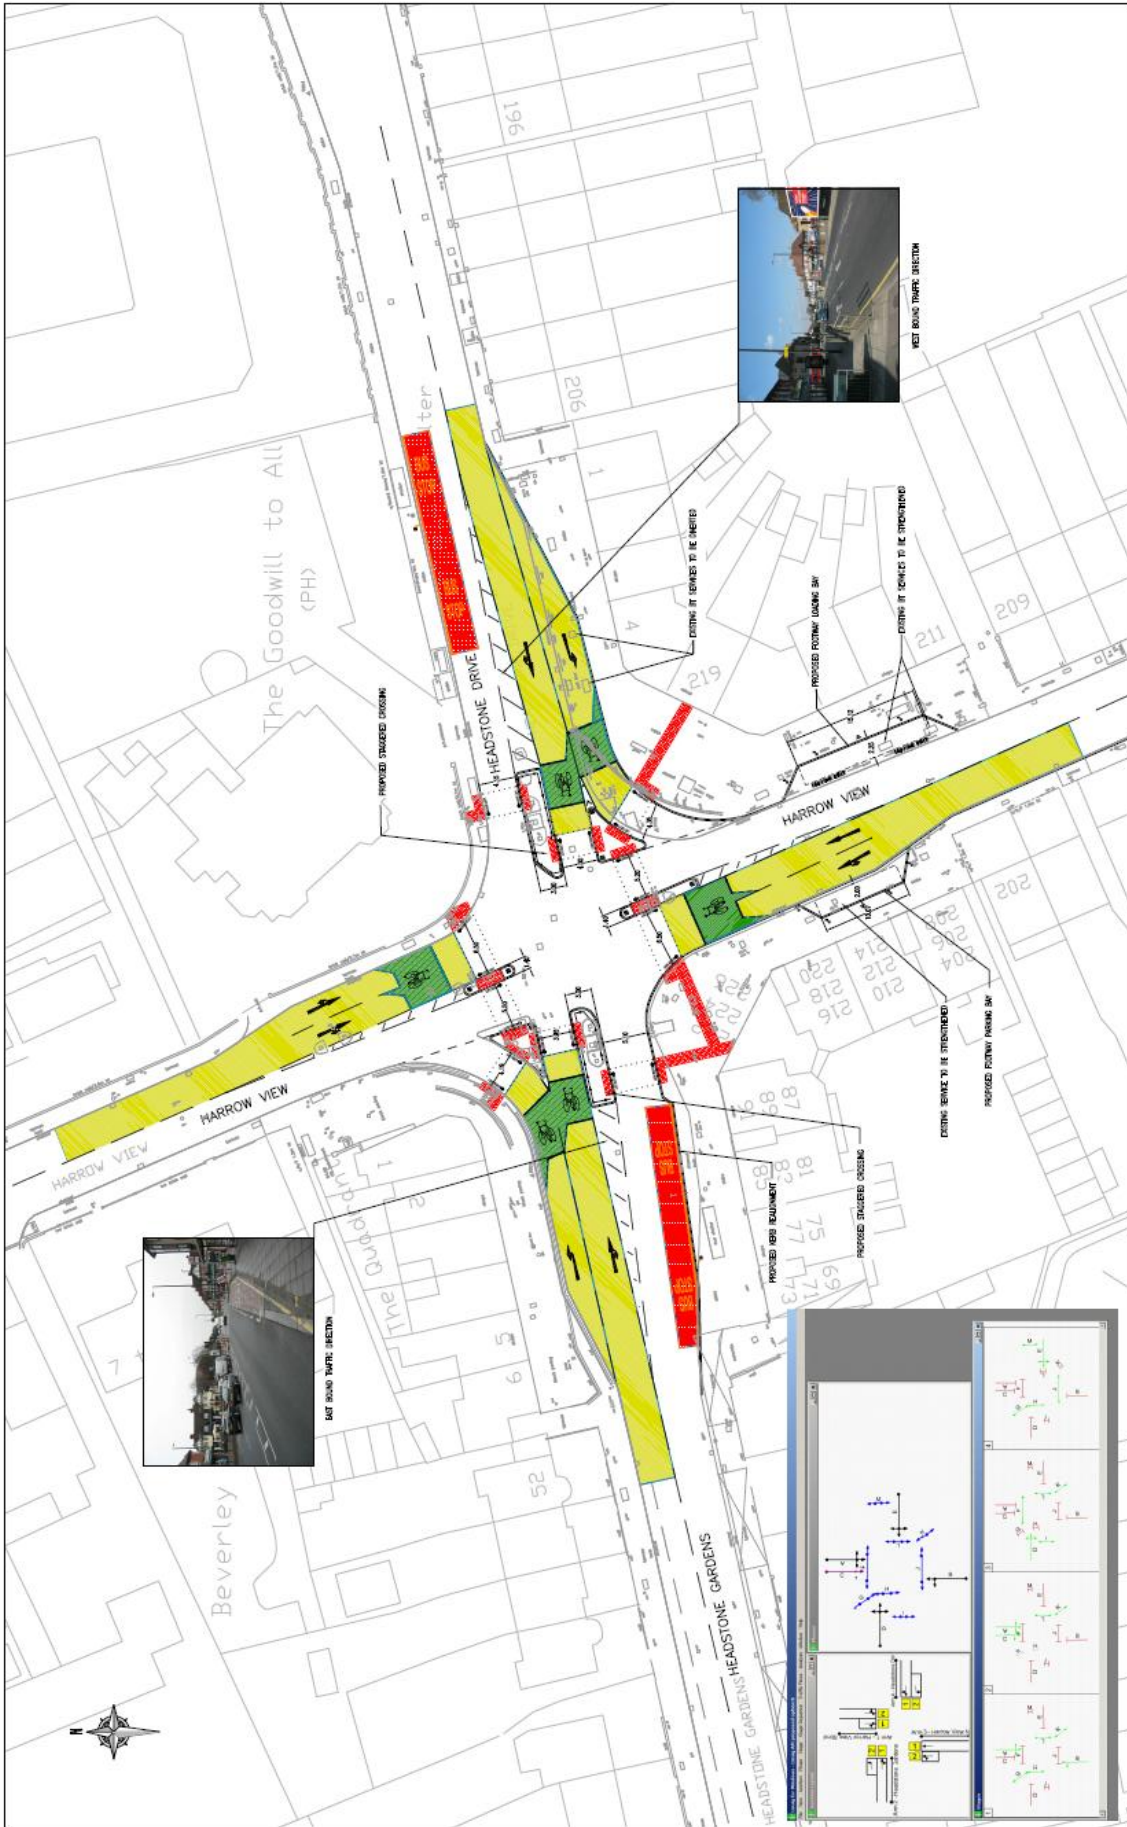





