


APPENDIX F

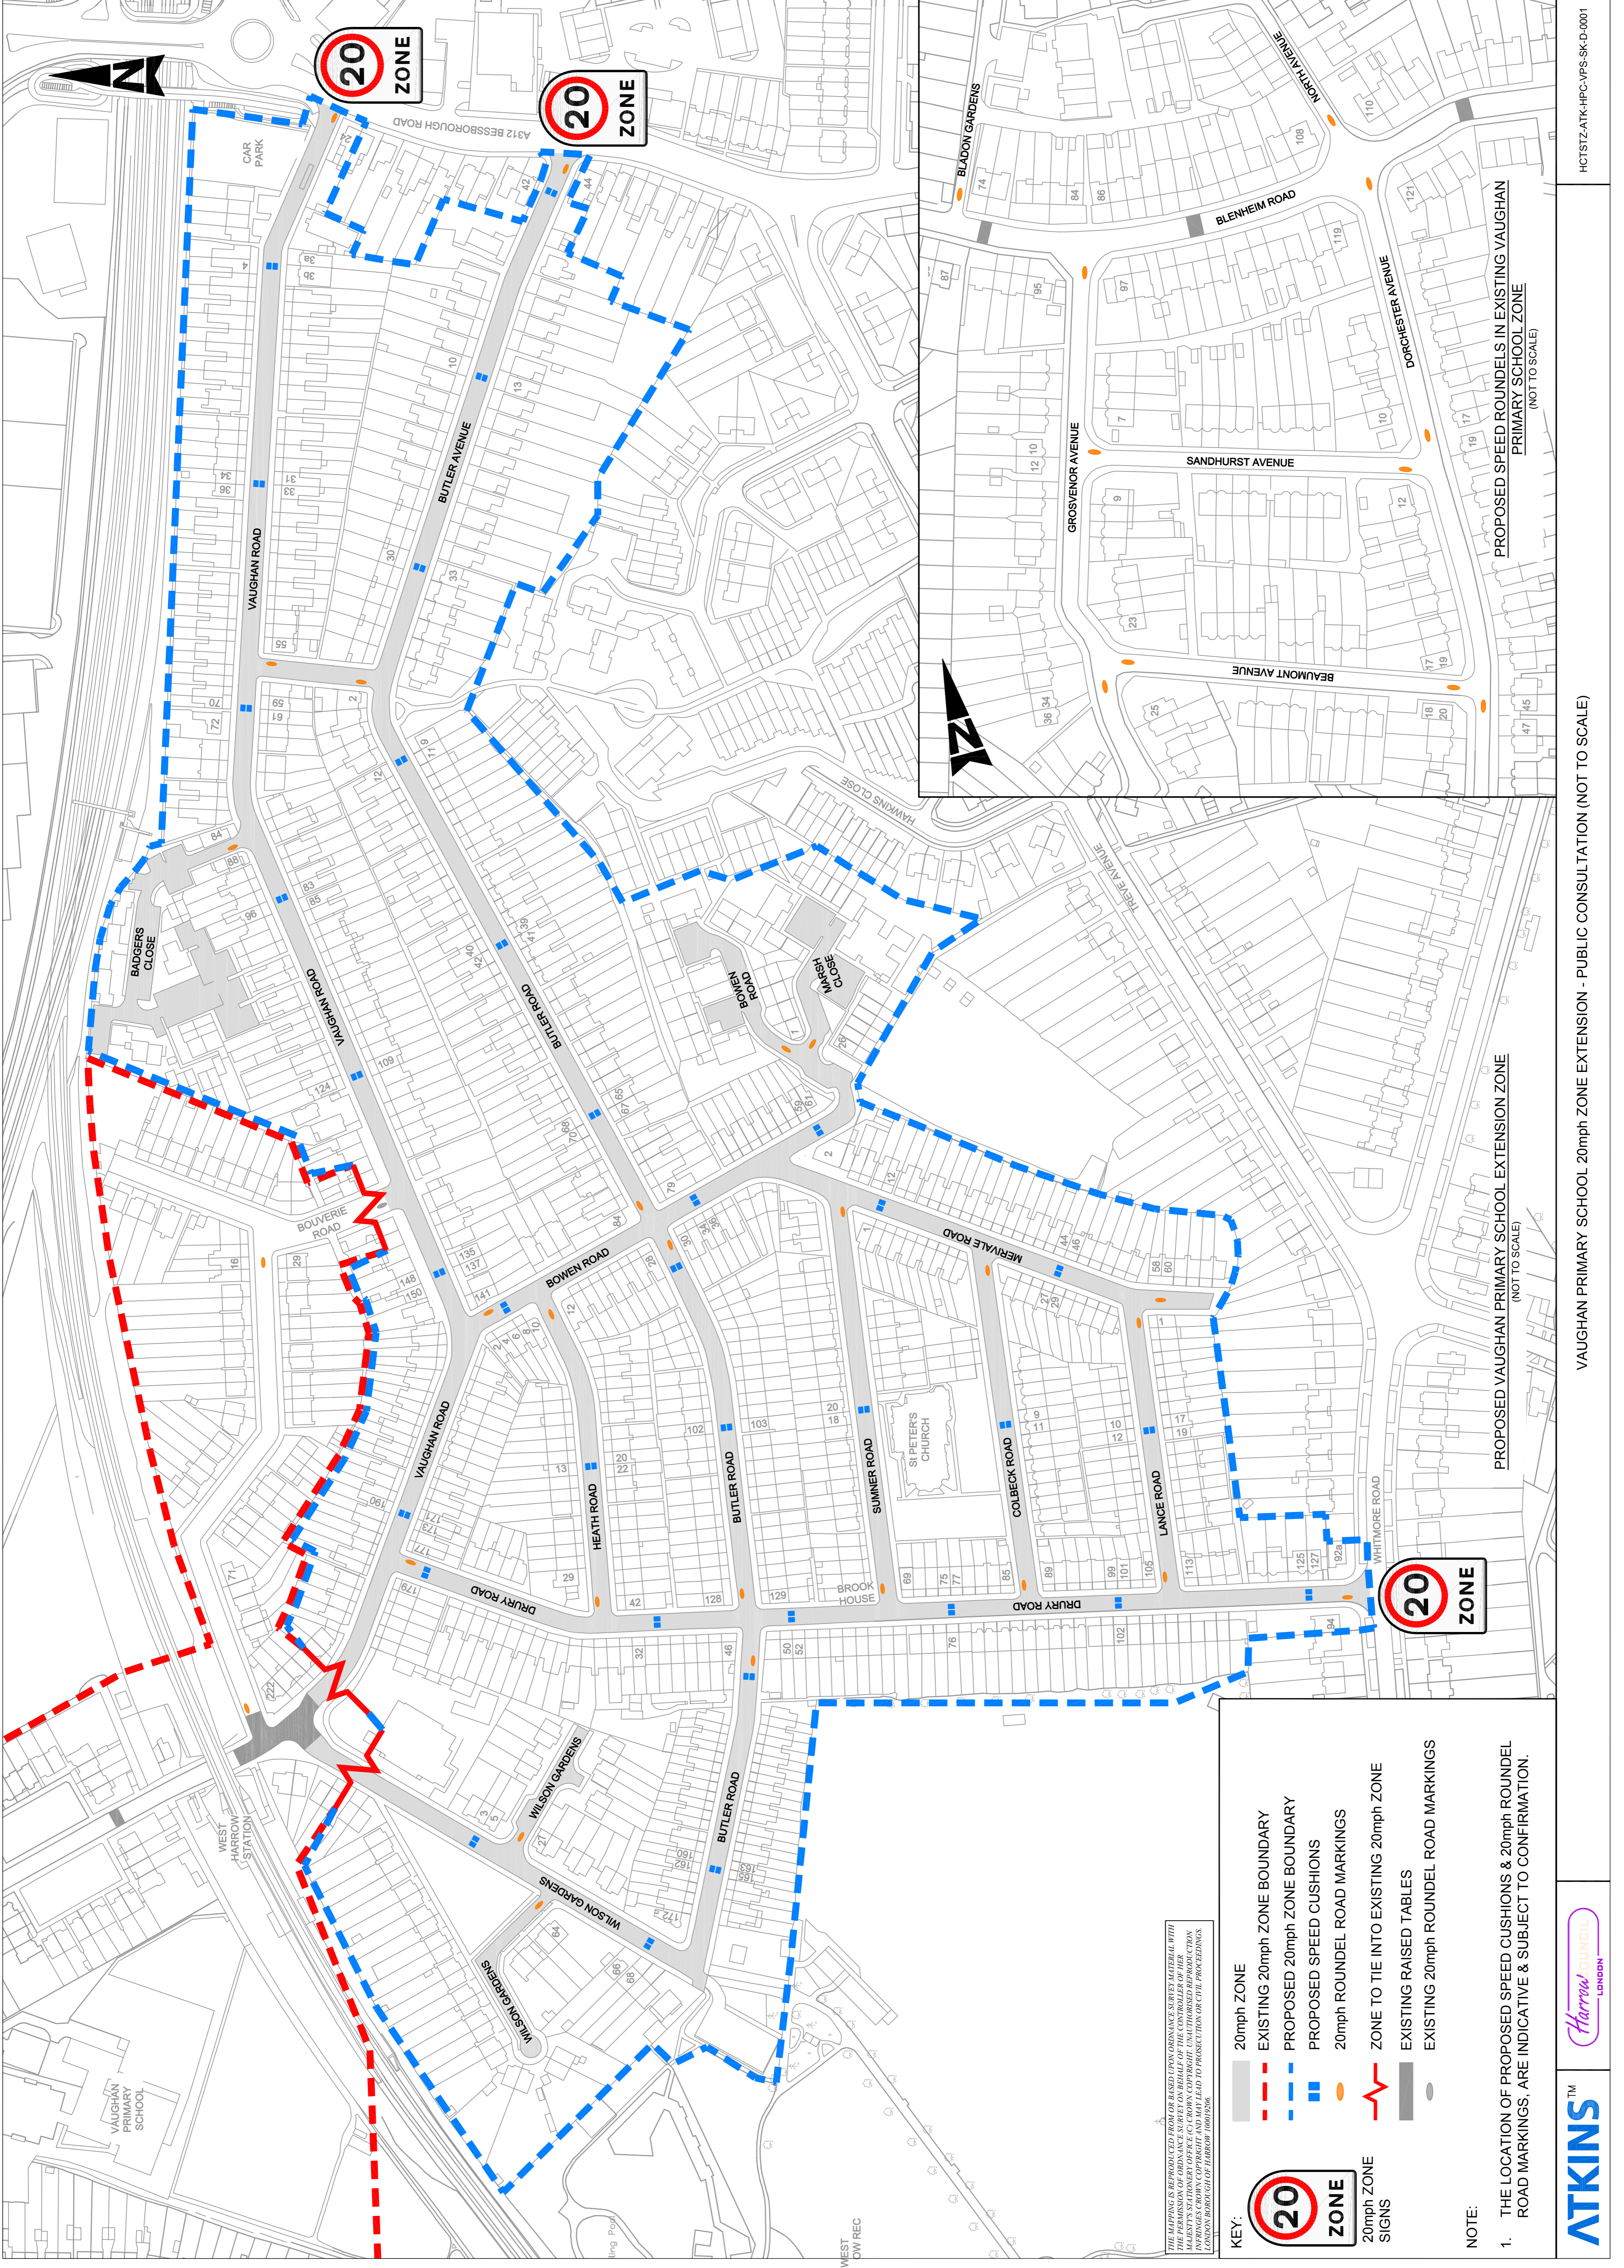

THE MAPING IS REPRODUCED FROM OR BASED ON ORNANCE SURVEY MATERIAL WITH THE PERMISSION OF ORNANCE SURVEY ON BEHALF OF THE CONTROLLER OF HER MAJESTY'S STATIONERY OFFICE. © CROWN COPYRIGHT. UNAUTHORISED REPRODUCTION IS PROHIBITED AND MAY BE A CRIMINAL OFFENCE UNDER THE COPYRIGHT, DESIGNS AND PATENTS ACT 1988. LONDON BOROUGH OF HARROW 2017/2018.

KEY:

- 20mph ZONE
- EXISTING 20mph ZONE BOUNDARY
- PROPOSED 20mph ZONE BOUNDARY
- PROPOSED SPEED CUSHIONS
- 20mph ROUNDLE ROAD MARKINGS
- ZONE TO TIE INTO EXISTING 20mph ZONE
- EXISTING RAISED TABLES
- EXISTING 20mph ROUNDLE ROAD MARKINGS

NOTE:

- THE LOCATION OF PROPOSED SPEED CUSHIONS & 20mph ROUNDLE ROAD MARKINGS, ARE INDICATIVE & SUBJECT TO CONFIRMATION.

PROPOSED SPEED ROUNDLES IN EXISTING VAUGHAN PRIMARY SCHOOL ZONE (NOT TO SCALE)

PROPOSED VAUGHAN PRIMARY SCHOOL EXTENSION ZONE (NOT TO SCALE)

VAUGHAN PRIMARY SCHOOL 20mph ZONE EXTENSION - PUBLIC CONSULTATION (NOT TO SCALE)