


APPENDIX G



THE MAPING IS REPRODUCED FROM OR BASED UPON ORDNANCE SURVEY MATERIAL WITH THE PERMISSION OF ORDNANCE SURVEY ON BEHALF OF THE CONTROLLER OF HER MAJESTY'S STATIONERY OFFICE. CROWN COPYRIGHT. ALL RIGHTS RESERVED. REPRODUCTION IN ANY FORM WITHOUT THE WRITTEN PERMISSION OF THE CONTROLLER OF HER MAJESTY'S STATIONERY OFFICE IS PROHIBITED UNDER THE COPYRIGHT ACTS OF 1911 AND 1956.

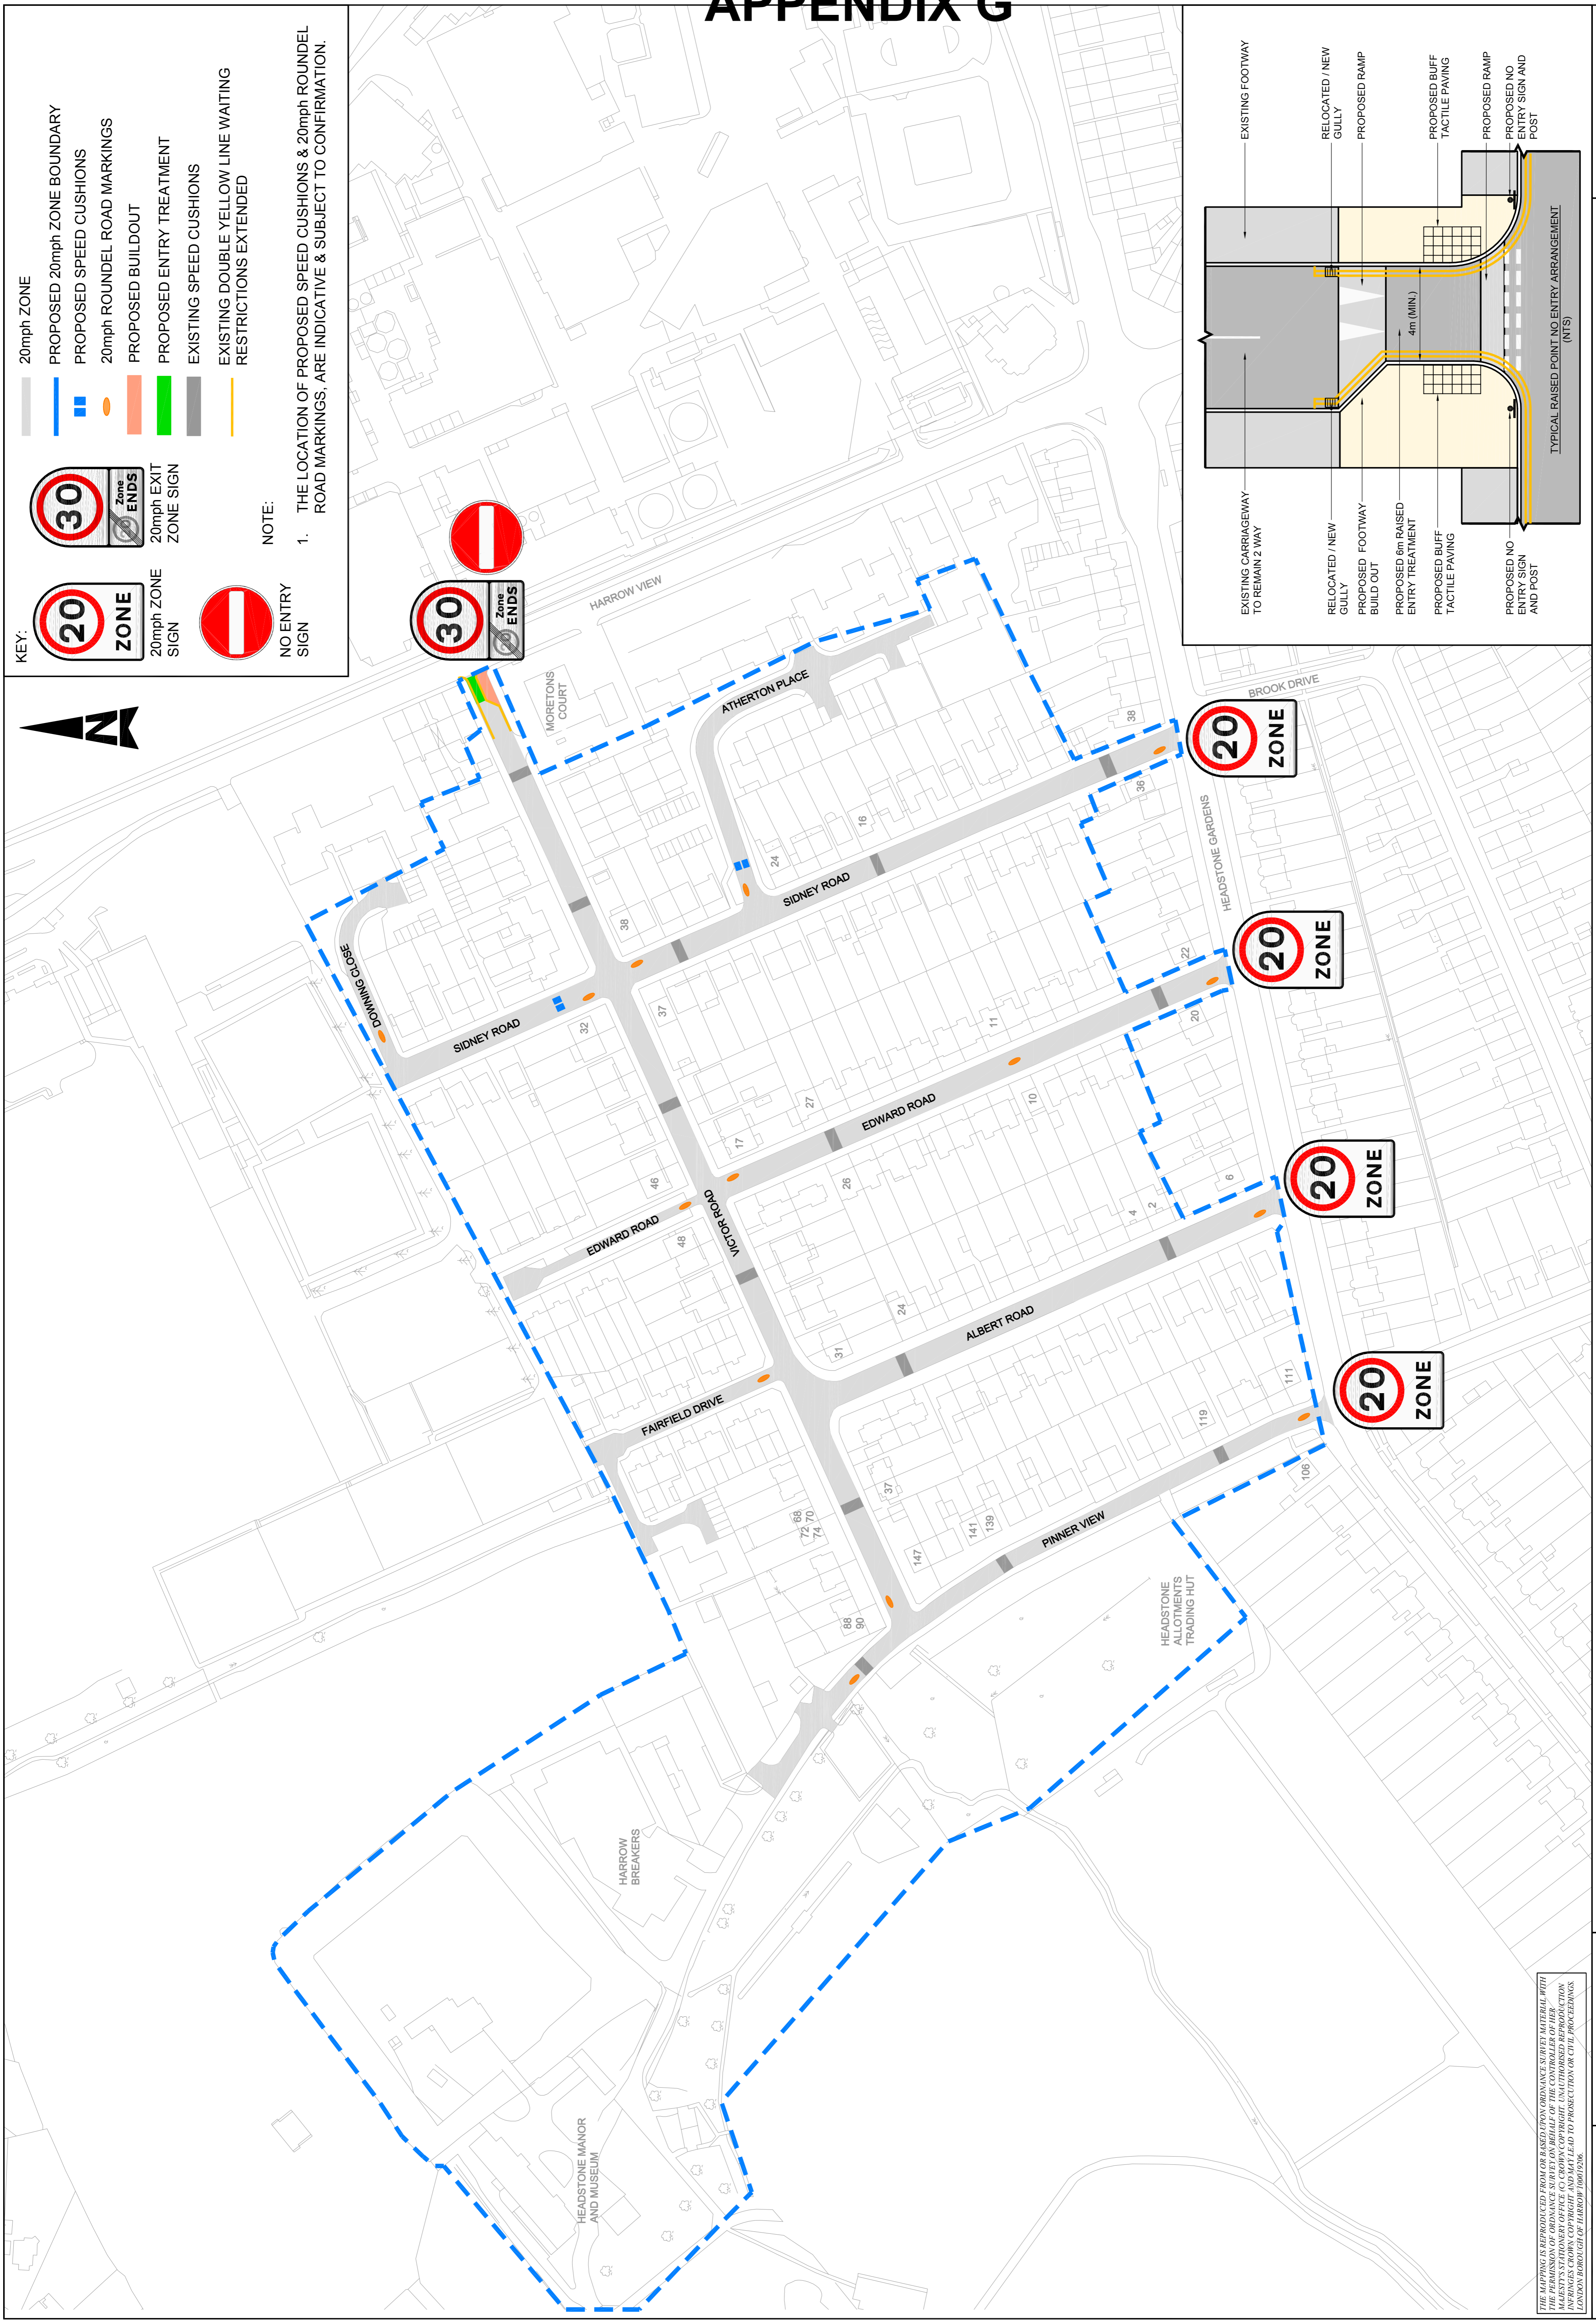

VICTOR ROAD 20mph ZONE - PUBLIC CONSULTATION (NOT TO SCALE)

HCTSTZ-ATK-HPC-VTR-SK-D-0001