


APPENDIX H

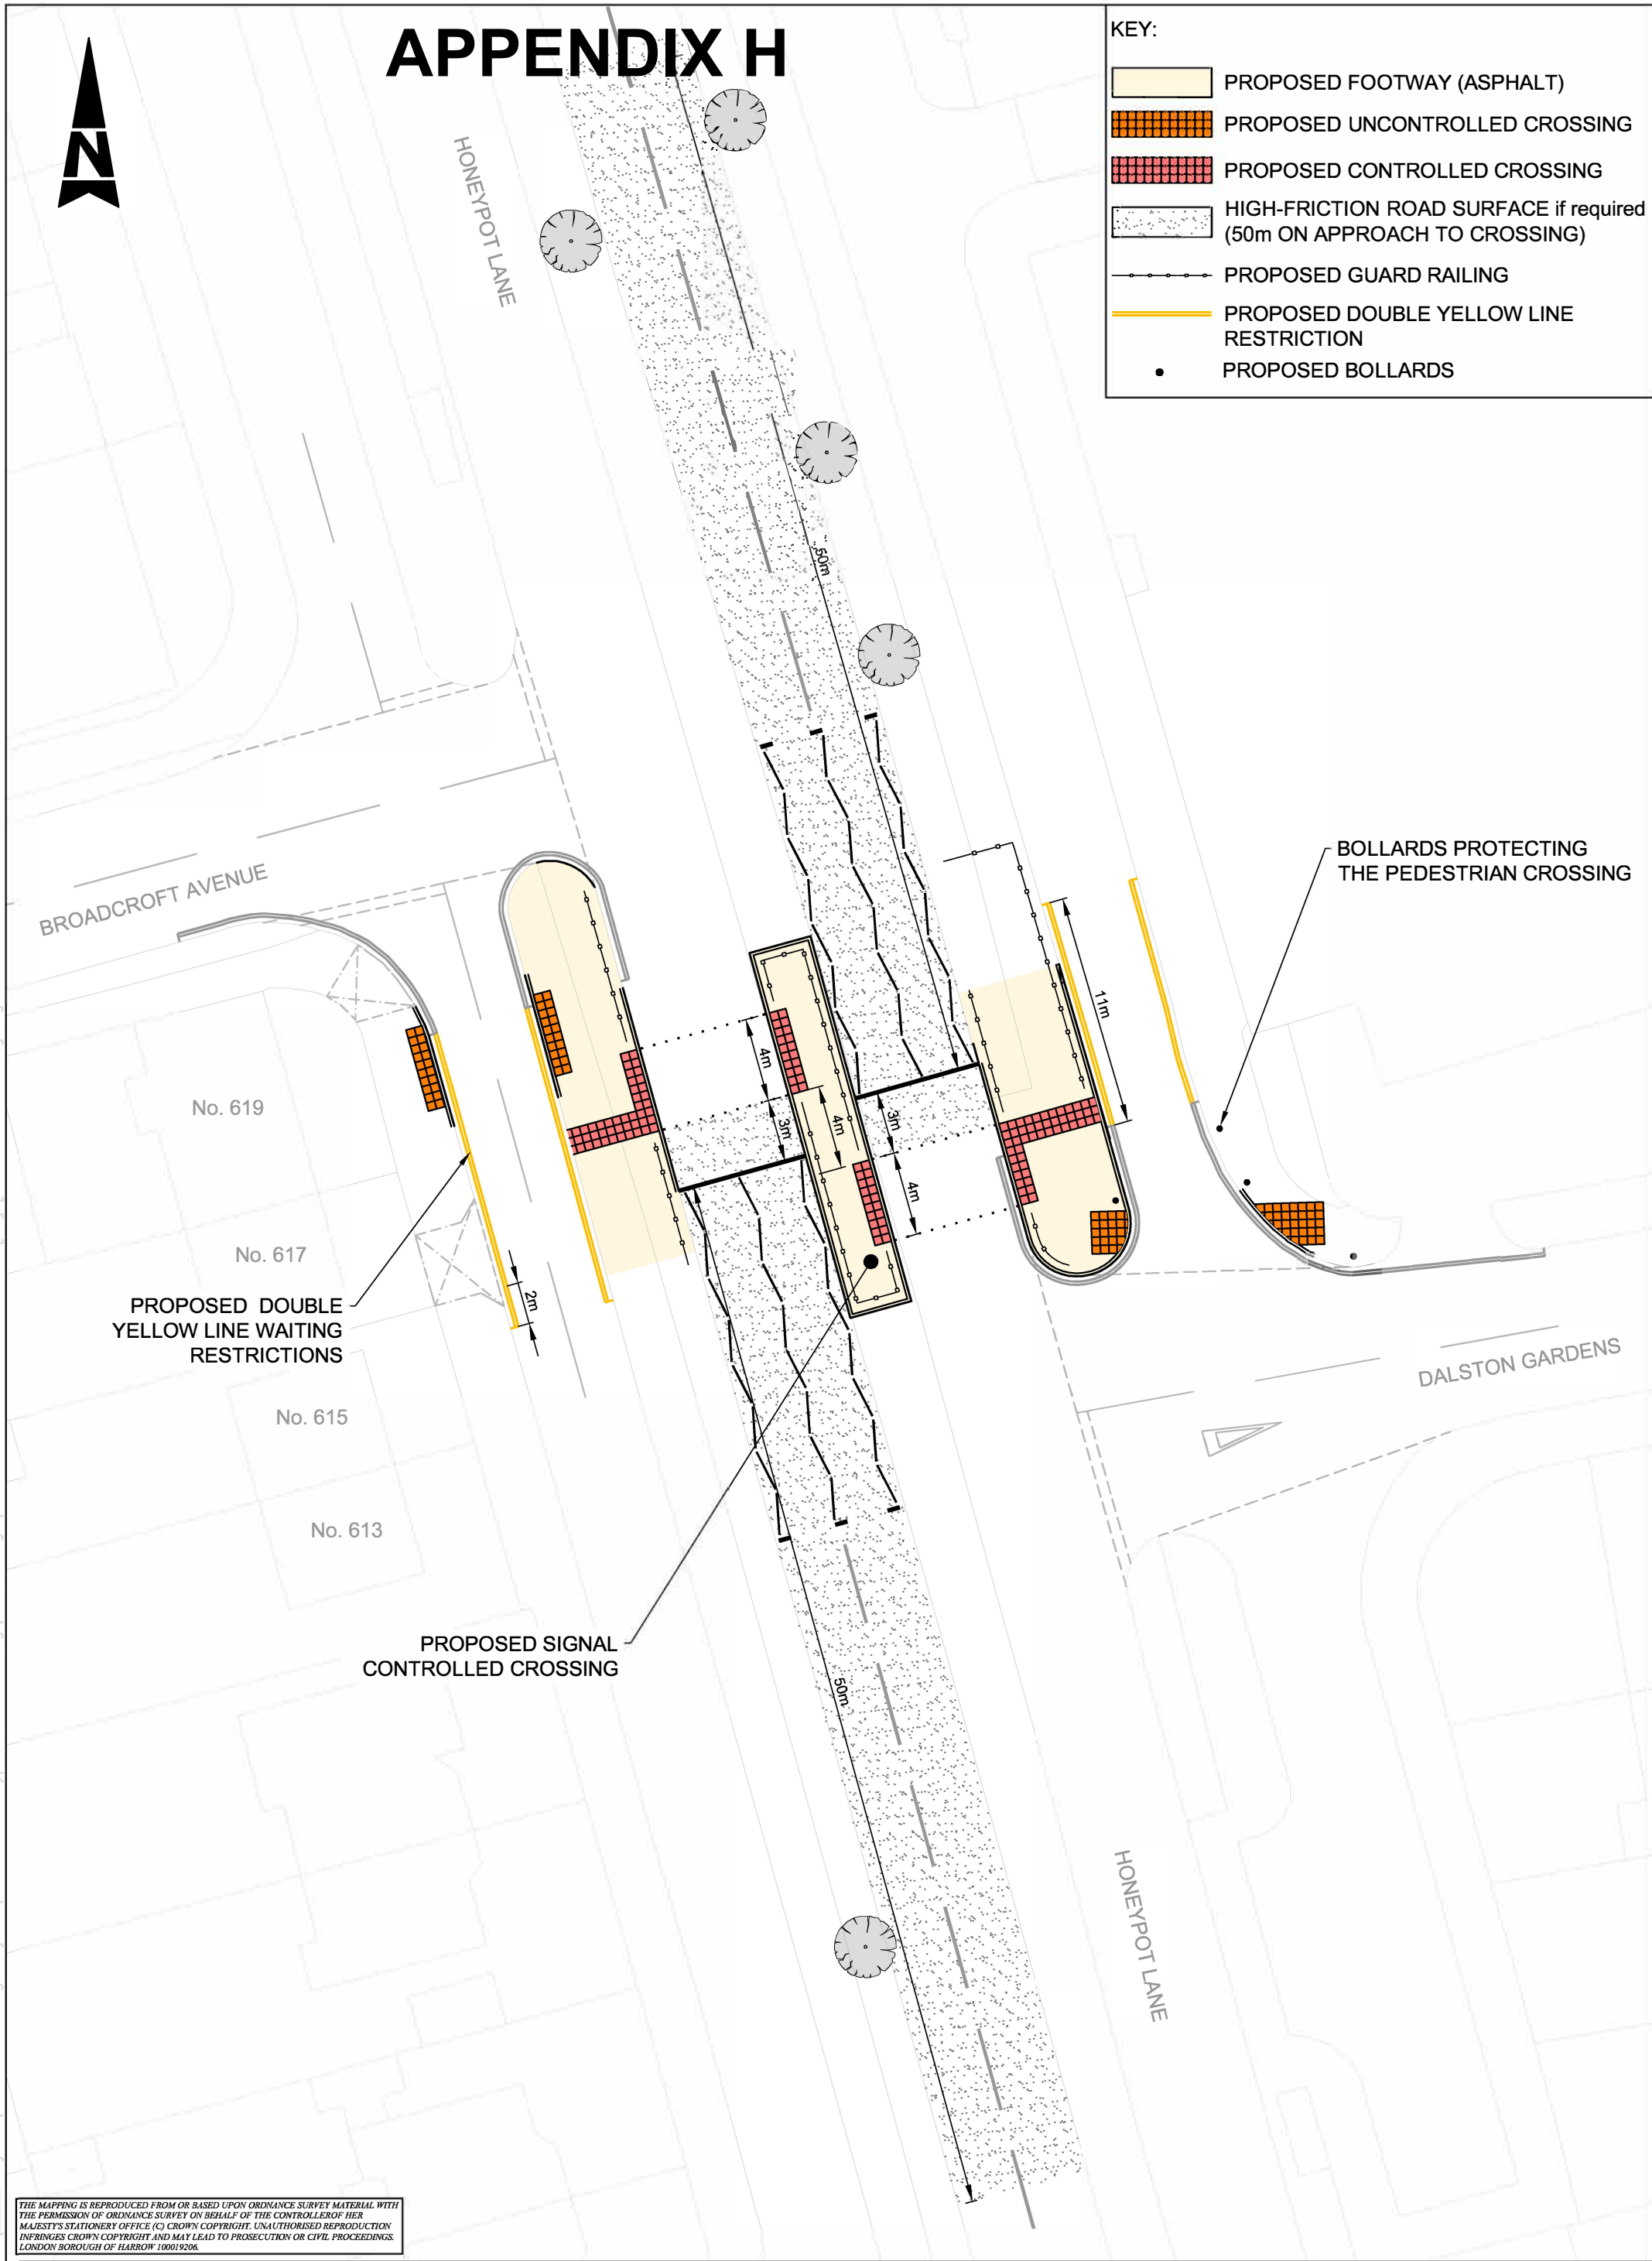

KEY:

	PROPOSED FOOTWAY (ASPHALT)
	PROPOSED UNCONTROLLED CROSSING
	PROPOSED CONTROLLED CROSSING
	HIGH-FRICTION ROAD SURFACE if required (50m ON APPROACH TO CROSSING)
	PROPOSED GUARD RAILING
	PROPOSED DOUBLE YELLOW LINE RESTRICTION
	PROPOSED BOLLARDS



Projects\TPR0163 Walking Projects\2016-17 Honeypot Lane Crossing\20 Drawings\HNPL-ATK-HPC-XX-SK-D-0001 [P1] [BOUND-2017.03.22].dwg

THE MAPPING IS REPRODUCED FROM OR BASED UPON ORDNANCE SURVEY MATERIAL WITH THE PERMISSION OF ORDNANCE SURVEY ON BEHALF OF THE CONTROLLER OF HER MAJESTY'S STATIONERY OFFICE (C) CROWN COPYRIGHT. UNAUTHORISED REPRODUCTION INFRINGES CROWN COPYRIGHT AND MAY LEAD TO PROSECUTION OR CIVIL PROCEEDINGS. LONDON BOROUGH OF HARROW 100019206.

