
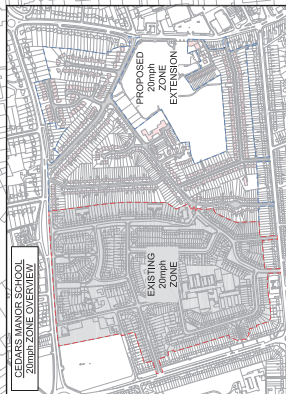


APPENDIX D

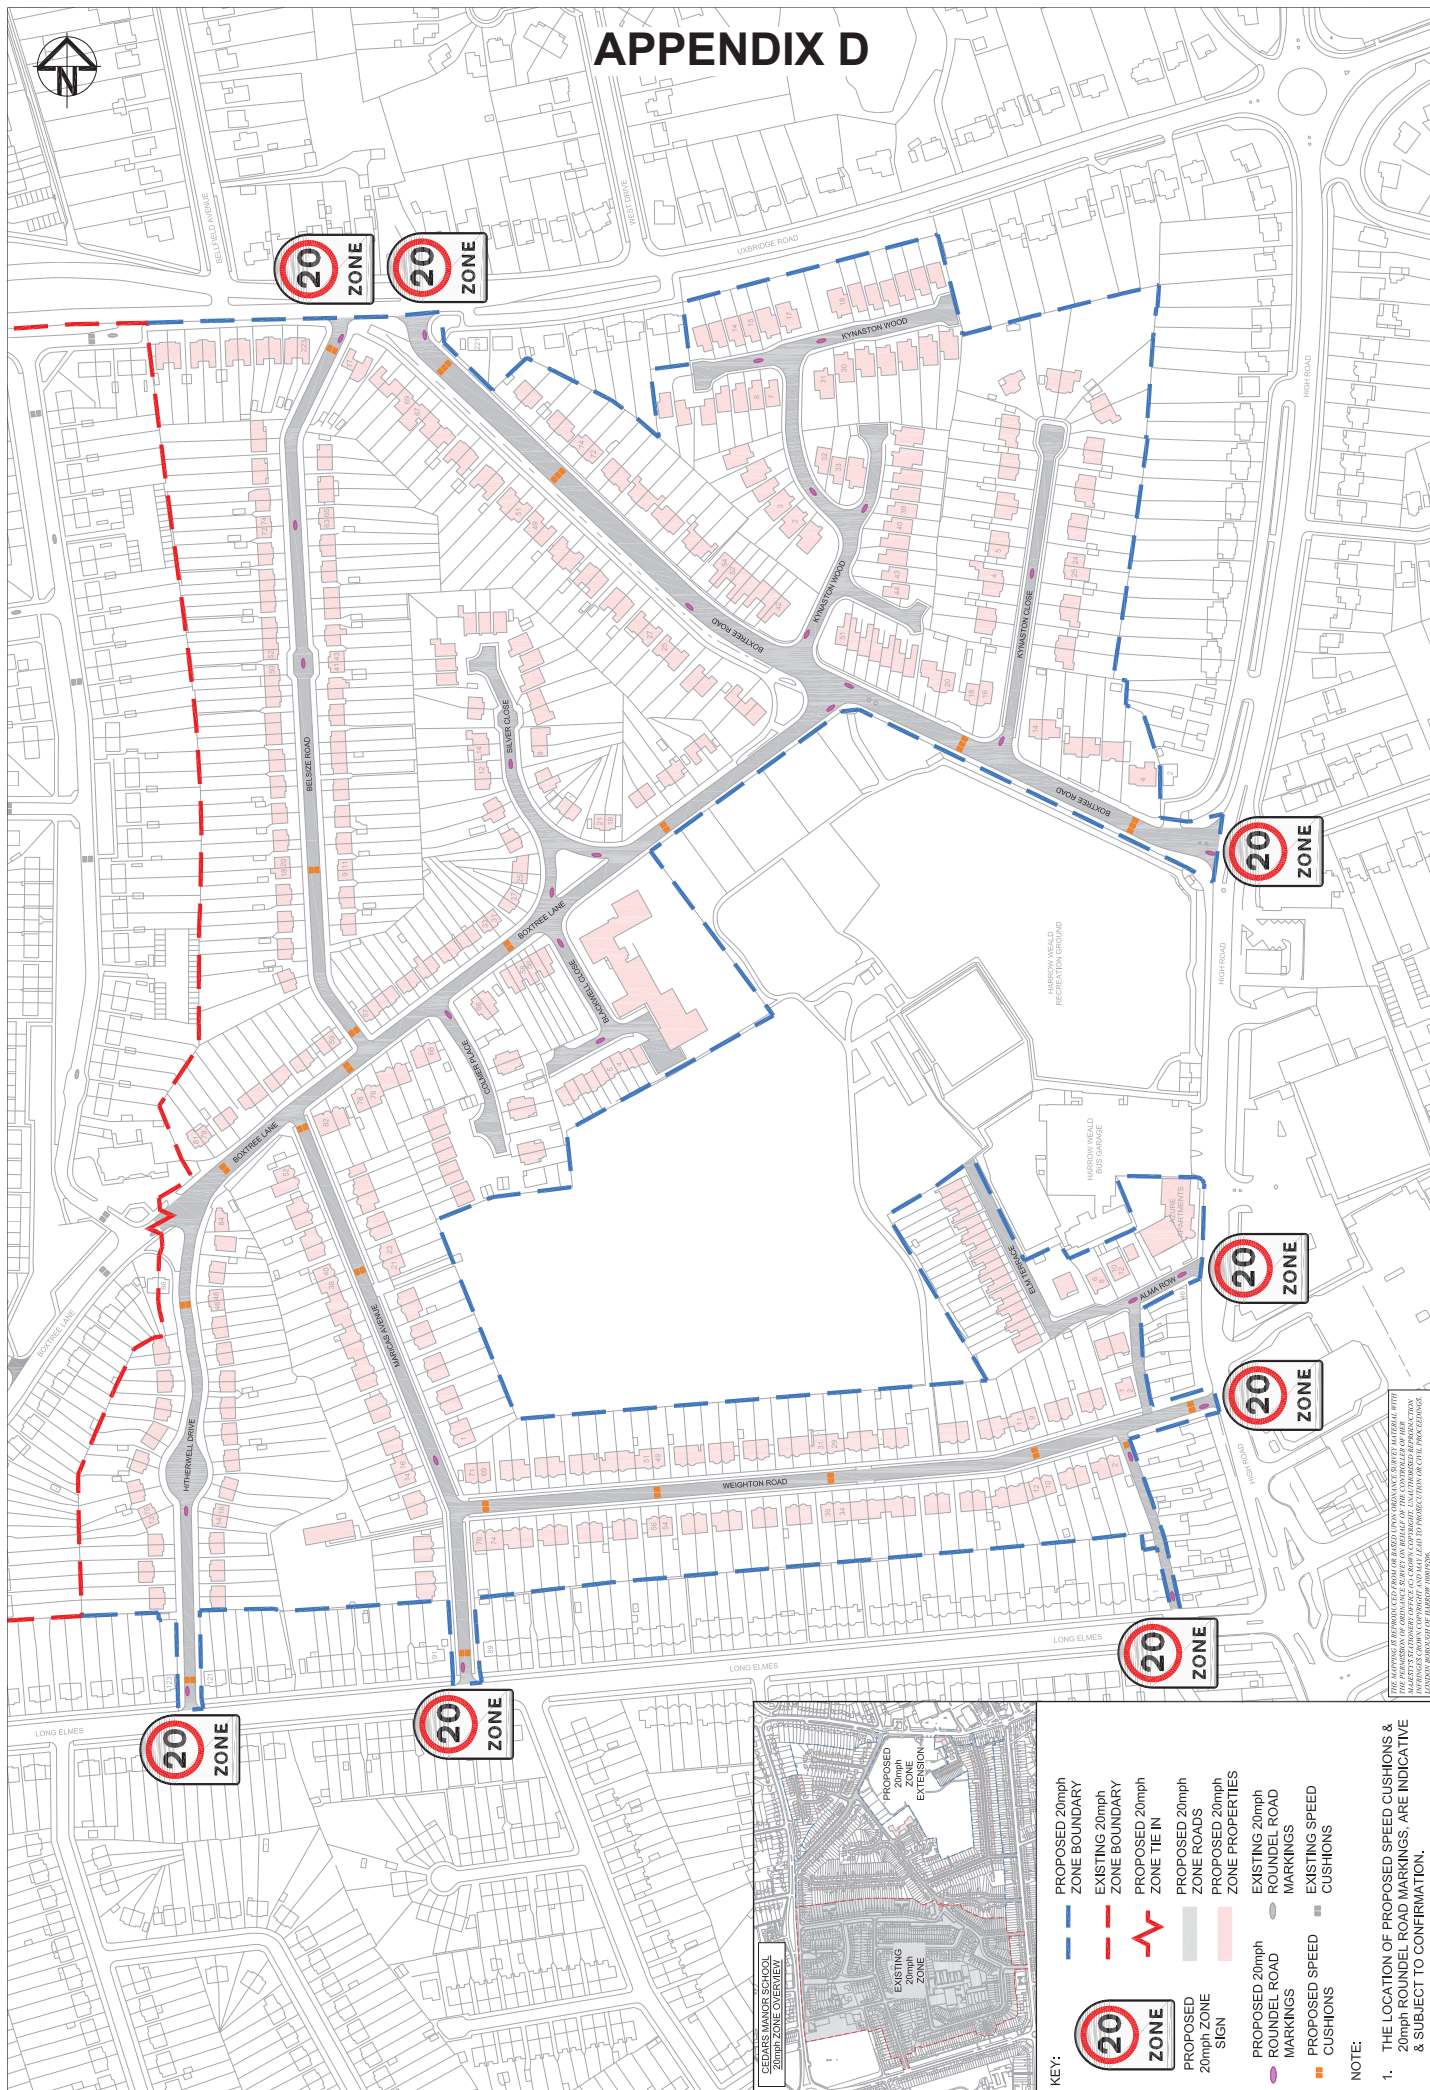

- KEY:**
- PROPOSED 20mph ZONE BOUNDARY
 - EXISTING 20mph ZONE BOUNDARY
 - PROPOSED 20mph ZONE TIE IN
 - PROPOSED 20mph ZONE ROADS
 - PROPOSED 20mph ZONE PROPERTIES
 - PROPOSED 20mph ROUNDABOUT MARKINGS
 - PROPOSED SPEED CUSHIONS
 - EXISTING 20mph ROUNDABOUT MARKINGS
 - EXISTING SPEED CUSHIONS

NOTE:
 1. THE LOCATION OF PROPOSED SPEED CUSHIONS & 20mph ROUNDABOUT MARKINGS, ARE INDICATIVE & SUBJECT TO CONFIRMATION.