



# APPENDIX E

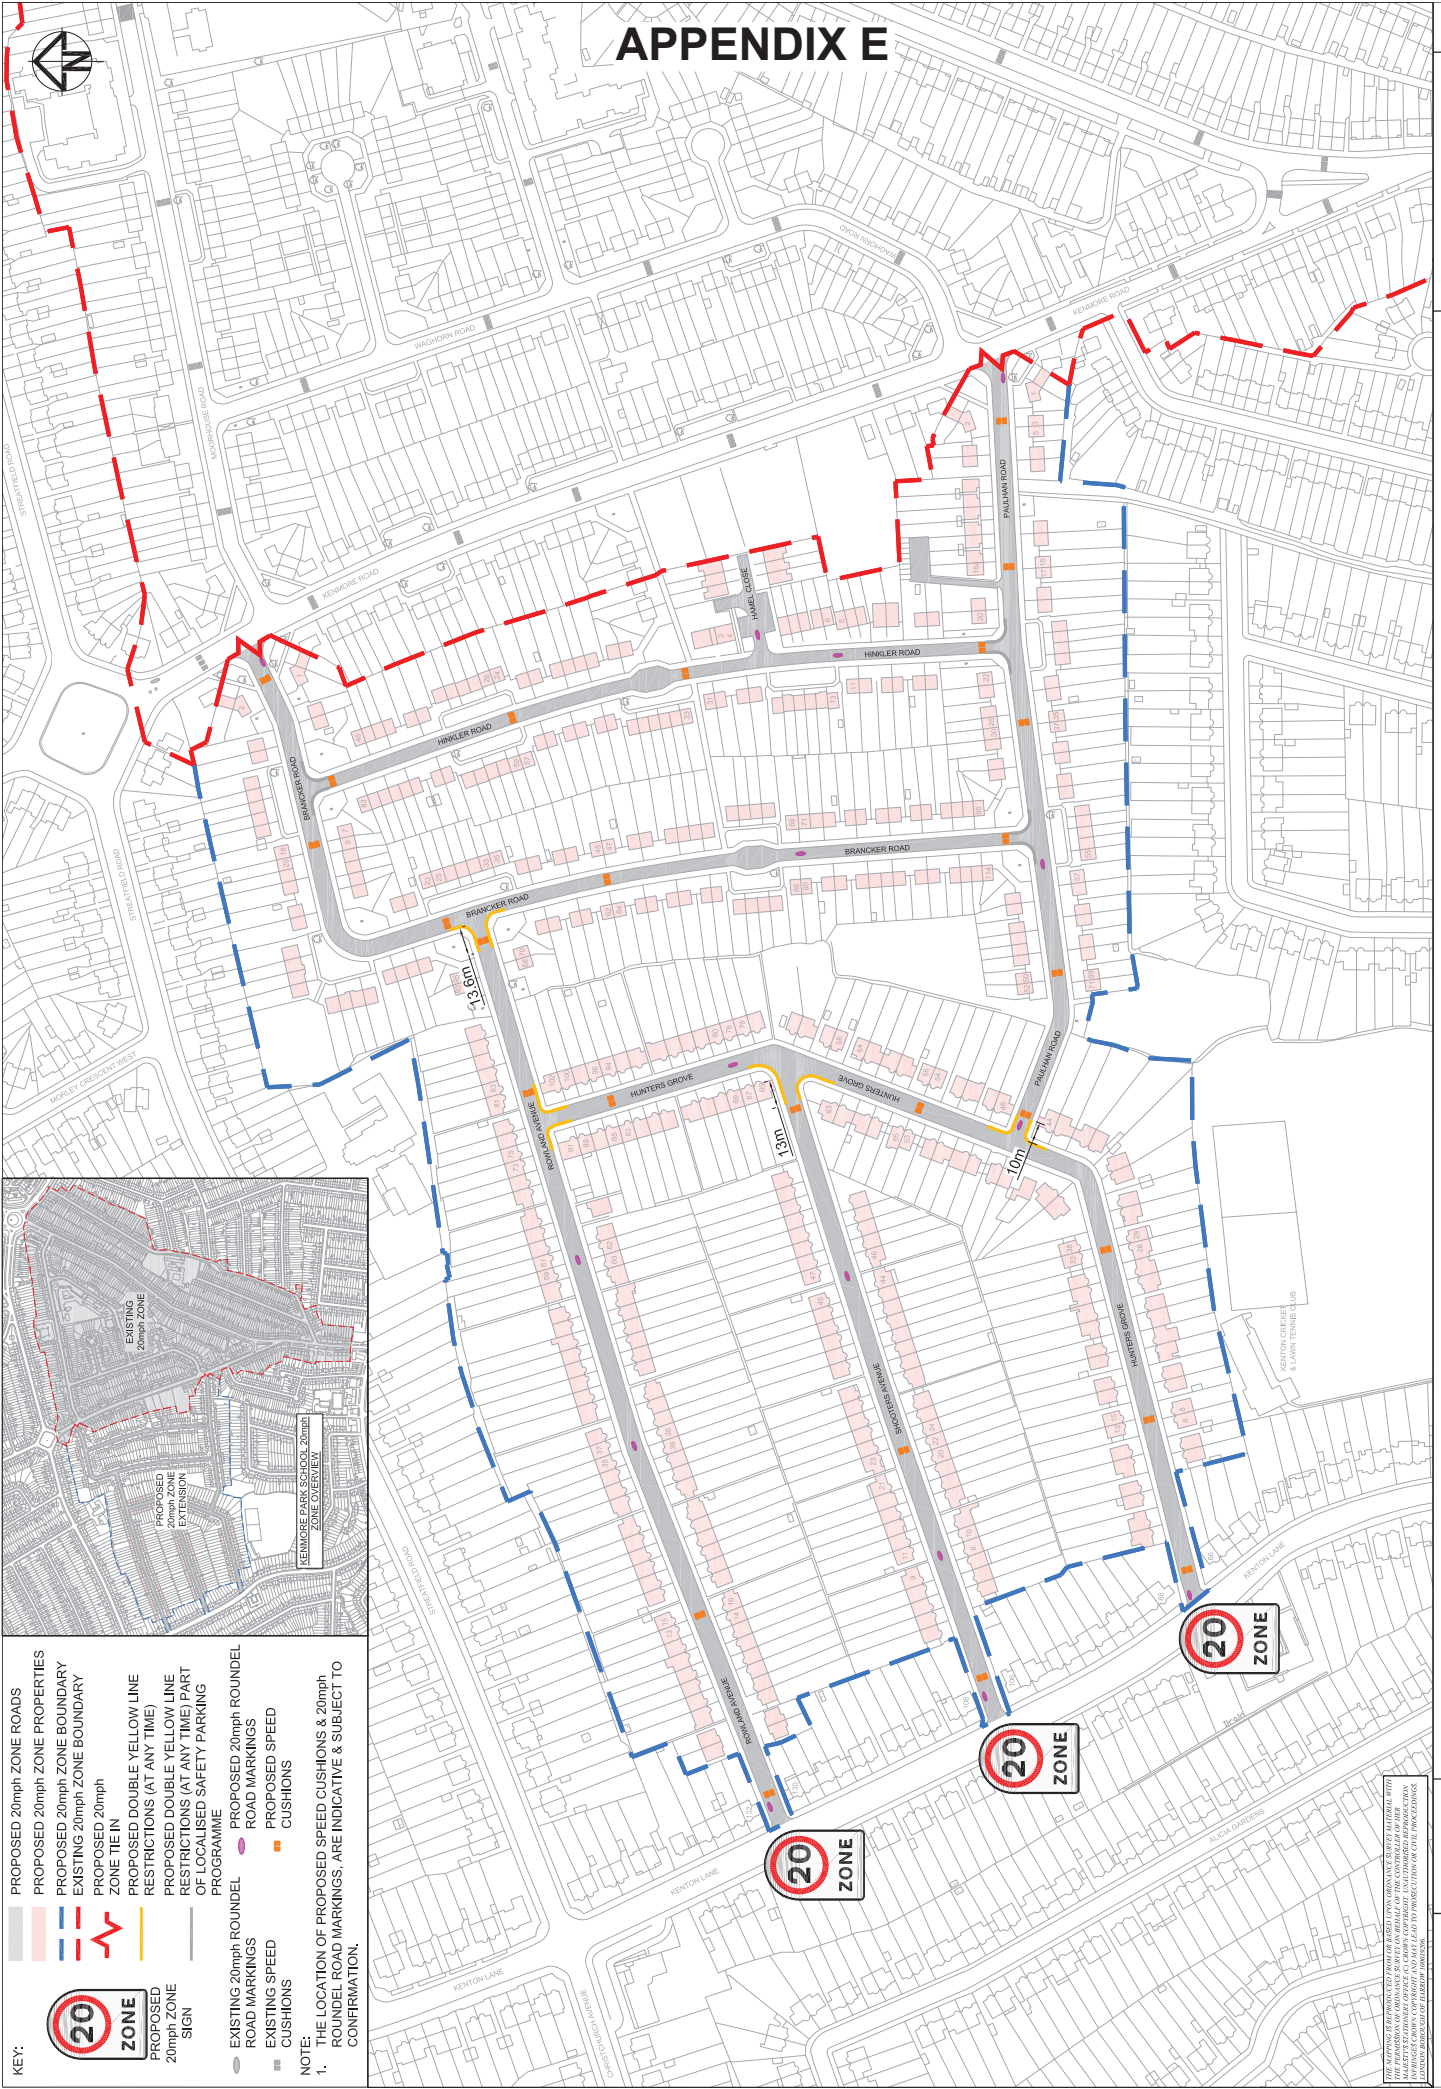

- KEY:**
- PROPOSED 20mph ZONE SIGN
  - PROPOSED 20mph ZONE BOUNDARY
  - EXISTING 20mph ZONE BOUNDARY
  - PROPOSED DOUBLE YELLOW LINE RESTRICTIONS (AT ANY TIME)
  - EXISTING 20mph ROUNDDEL
  - PROPOSED 20mph ROUNDDEL
  - ROAD MARKINGS
  - EXISTING SPEED CUSHIONS
  - PROPOSED SPEED CUSHIONS
- NOTE:**
- THE LOCATION OF PROPOSED SPEED CUSHIONS & 20mph ROUNDDEL ROAD MARKINGS, ARE INDICATIVE & SUBJECT TO CONFIRMATION.

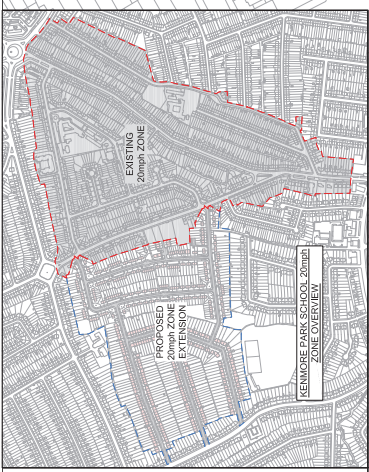

