
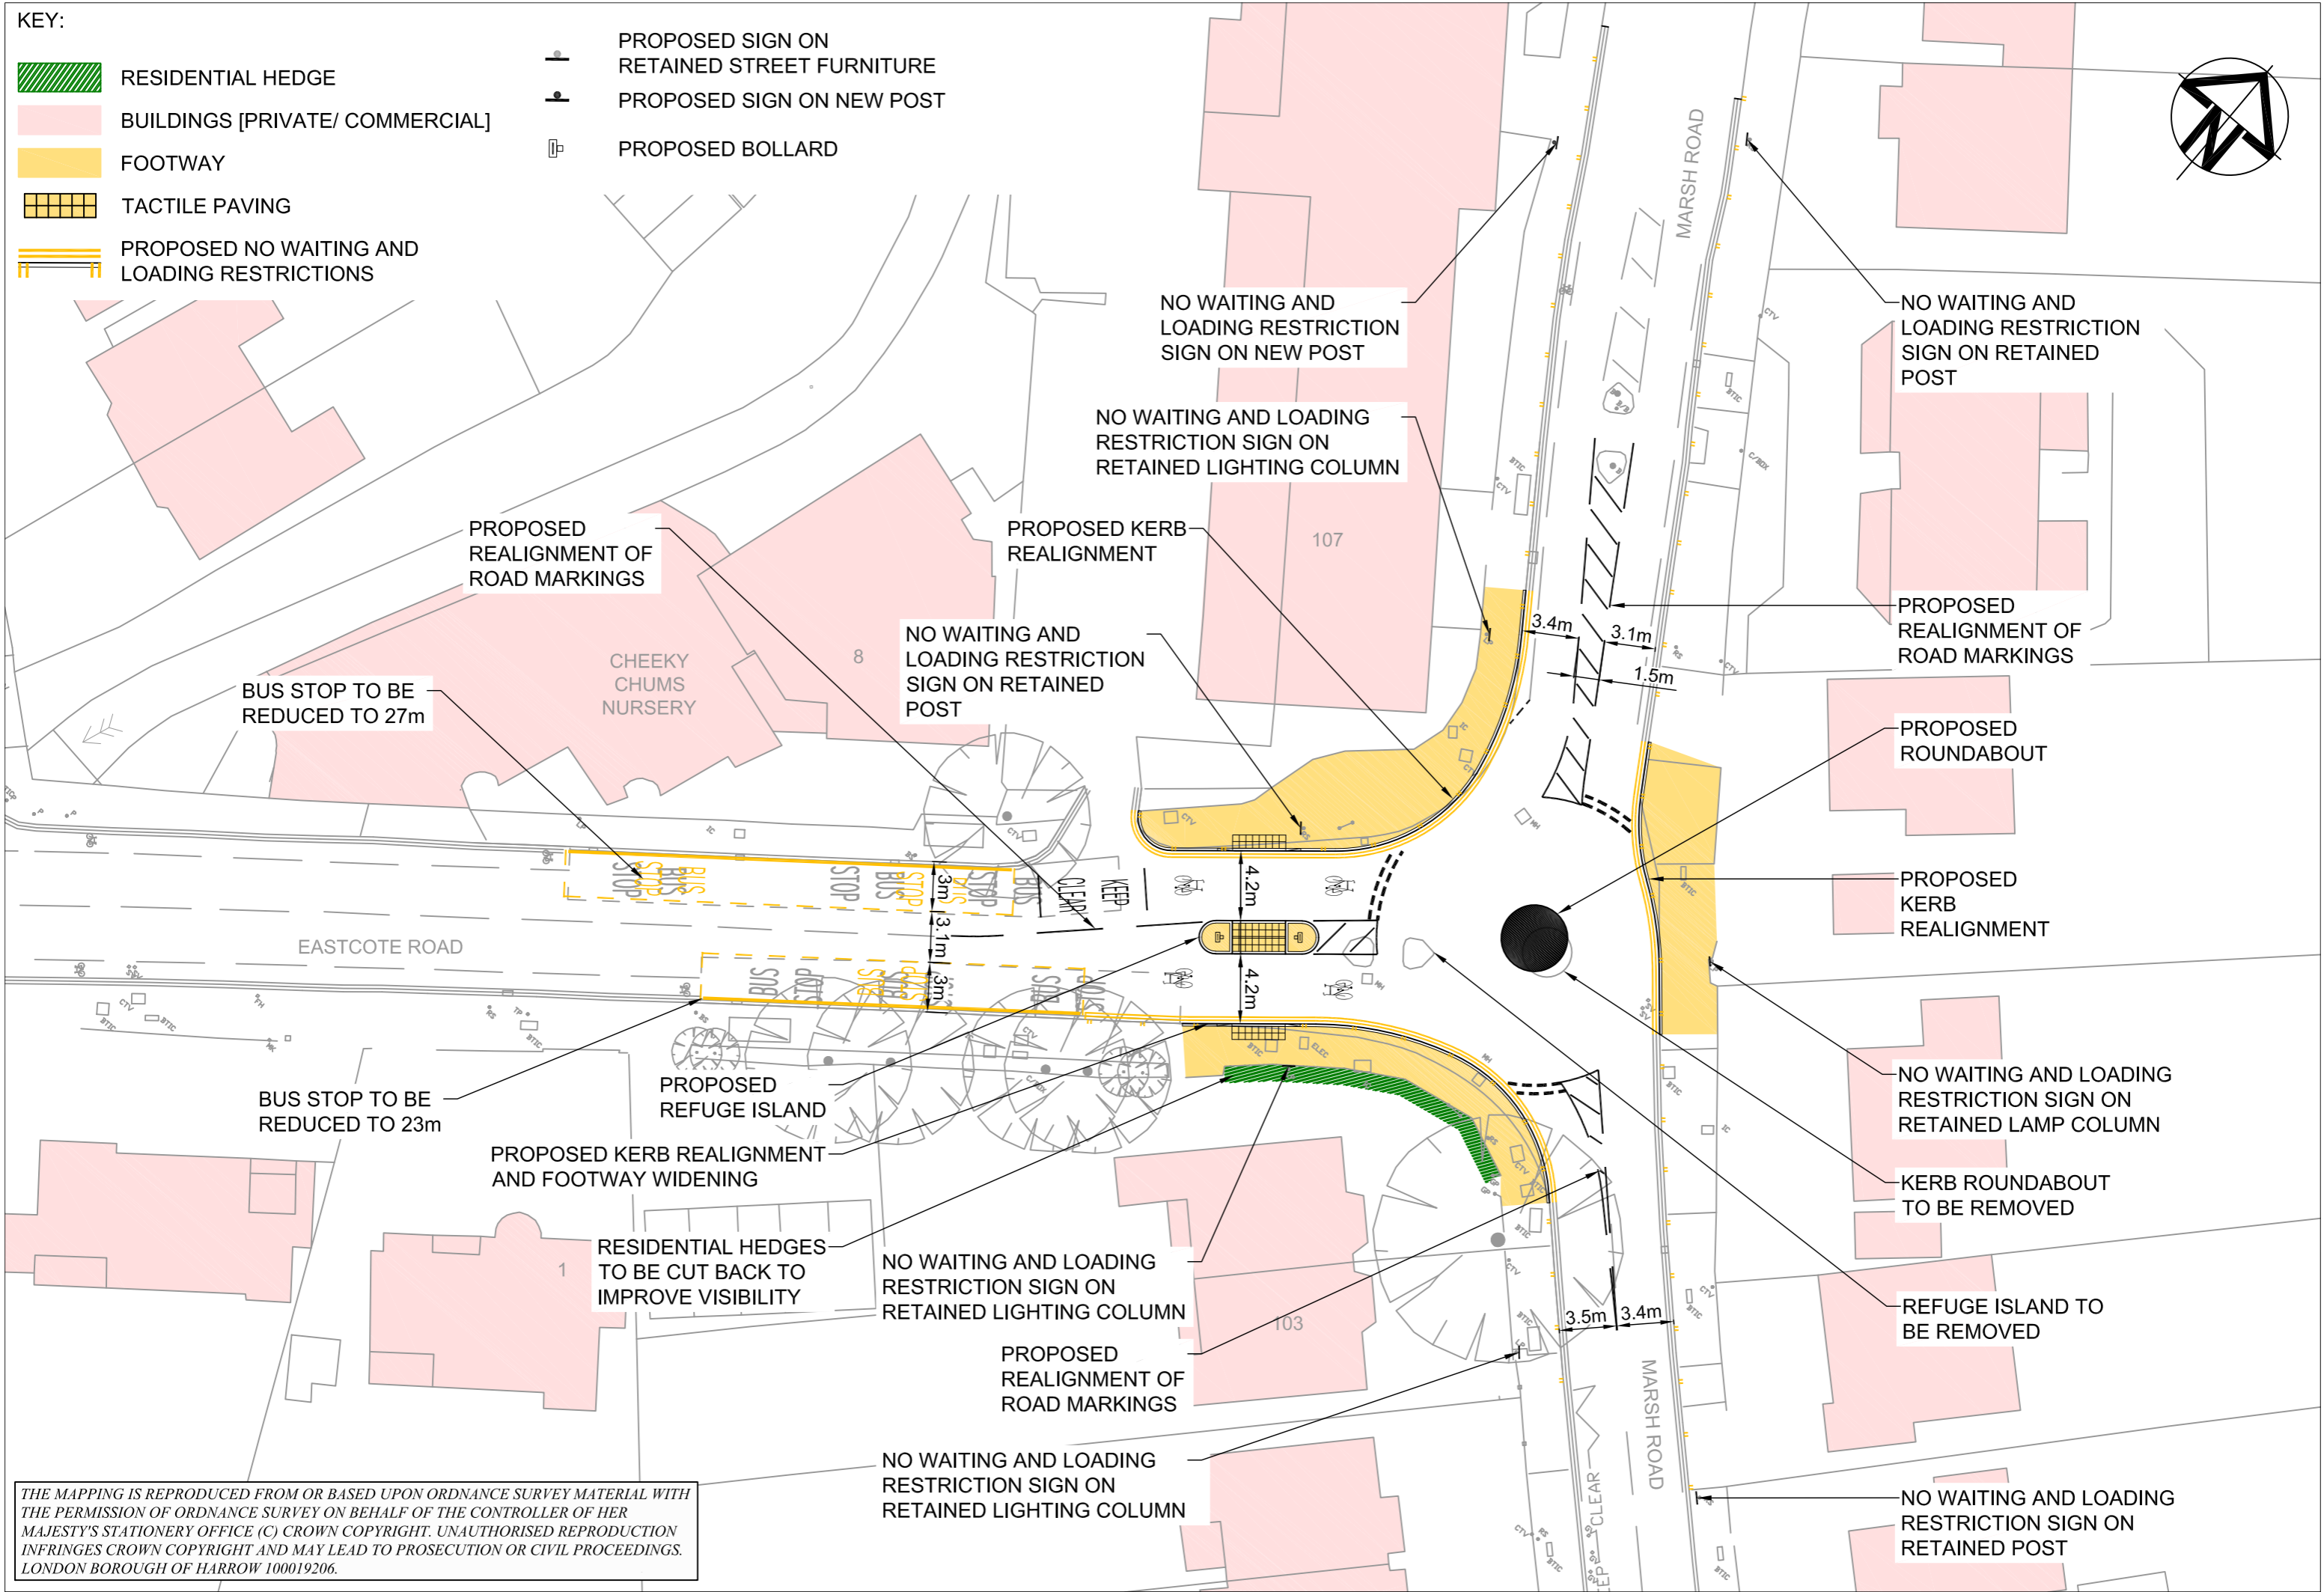


KEY:

- RESIDENTIAL HEDGE
- BUILDINGS [PRIVATE/ COMMERCIAL]
- FOOTWAY
- TACTILE PAVING
- PROPOSED NO WAITING AND LOADING RESTRICTIONS

- PROPOSED SIGN ON RETAINED STREET FURNITURE
- PROPOSED SIGN ON NEW POST
- PROPOSED BOLLARD

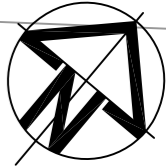

THE MAPPING IS REPRODUCED FROM OR BASED UPON ORDNANCE SURVEY MATERIAL WITH THE PERMISSION OF ORDNANCE SURVEY ON BEHALF OF THE CONTROLLER OF HER MAJESTY'S STATIONERY OFFICE (C) CROWN COPYRIGHT. UNAUTHORISED REPRODUCTION INFRINGES CROWN COPYRIGHT AND MAY LEAD TO PROSECUTION OR CIVIL PROCEEDINGS. LONDON BOROUGH OF HARROW 100019206.