


Appendix D

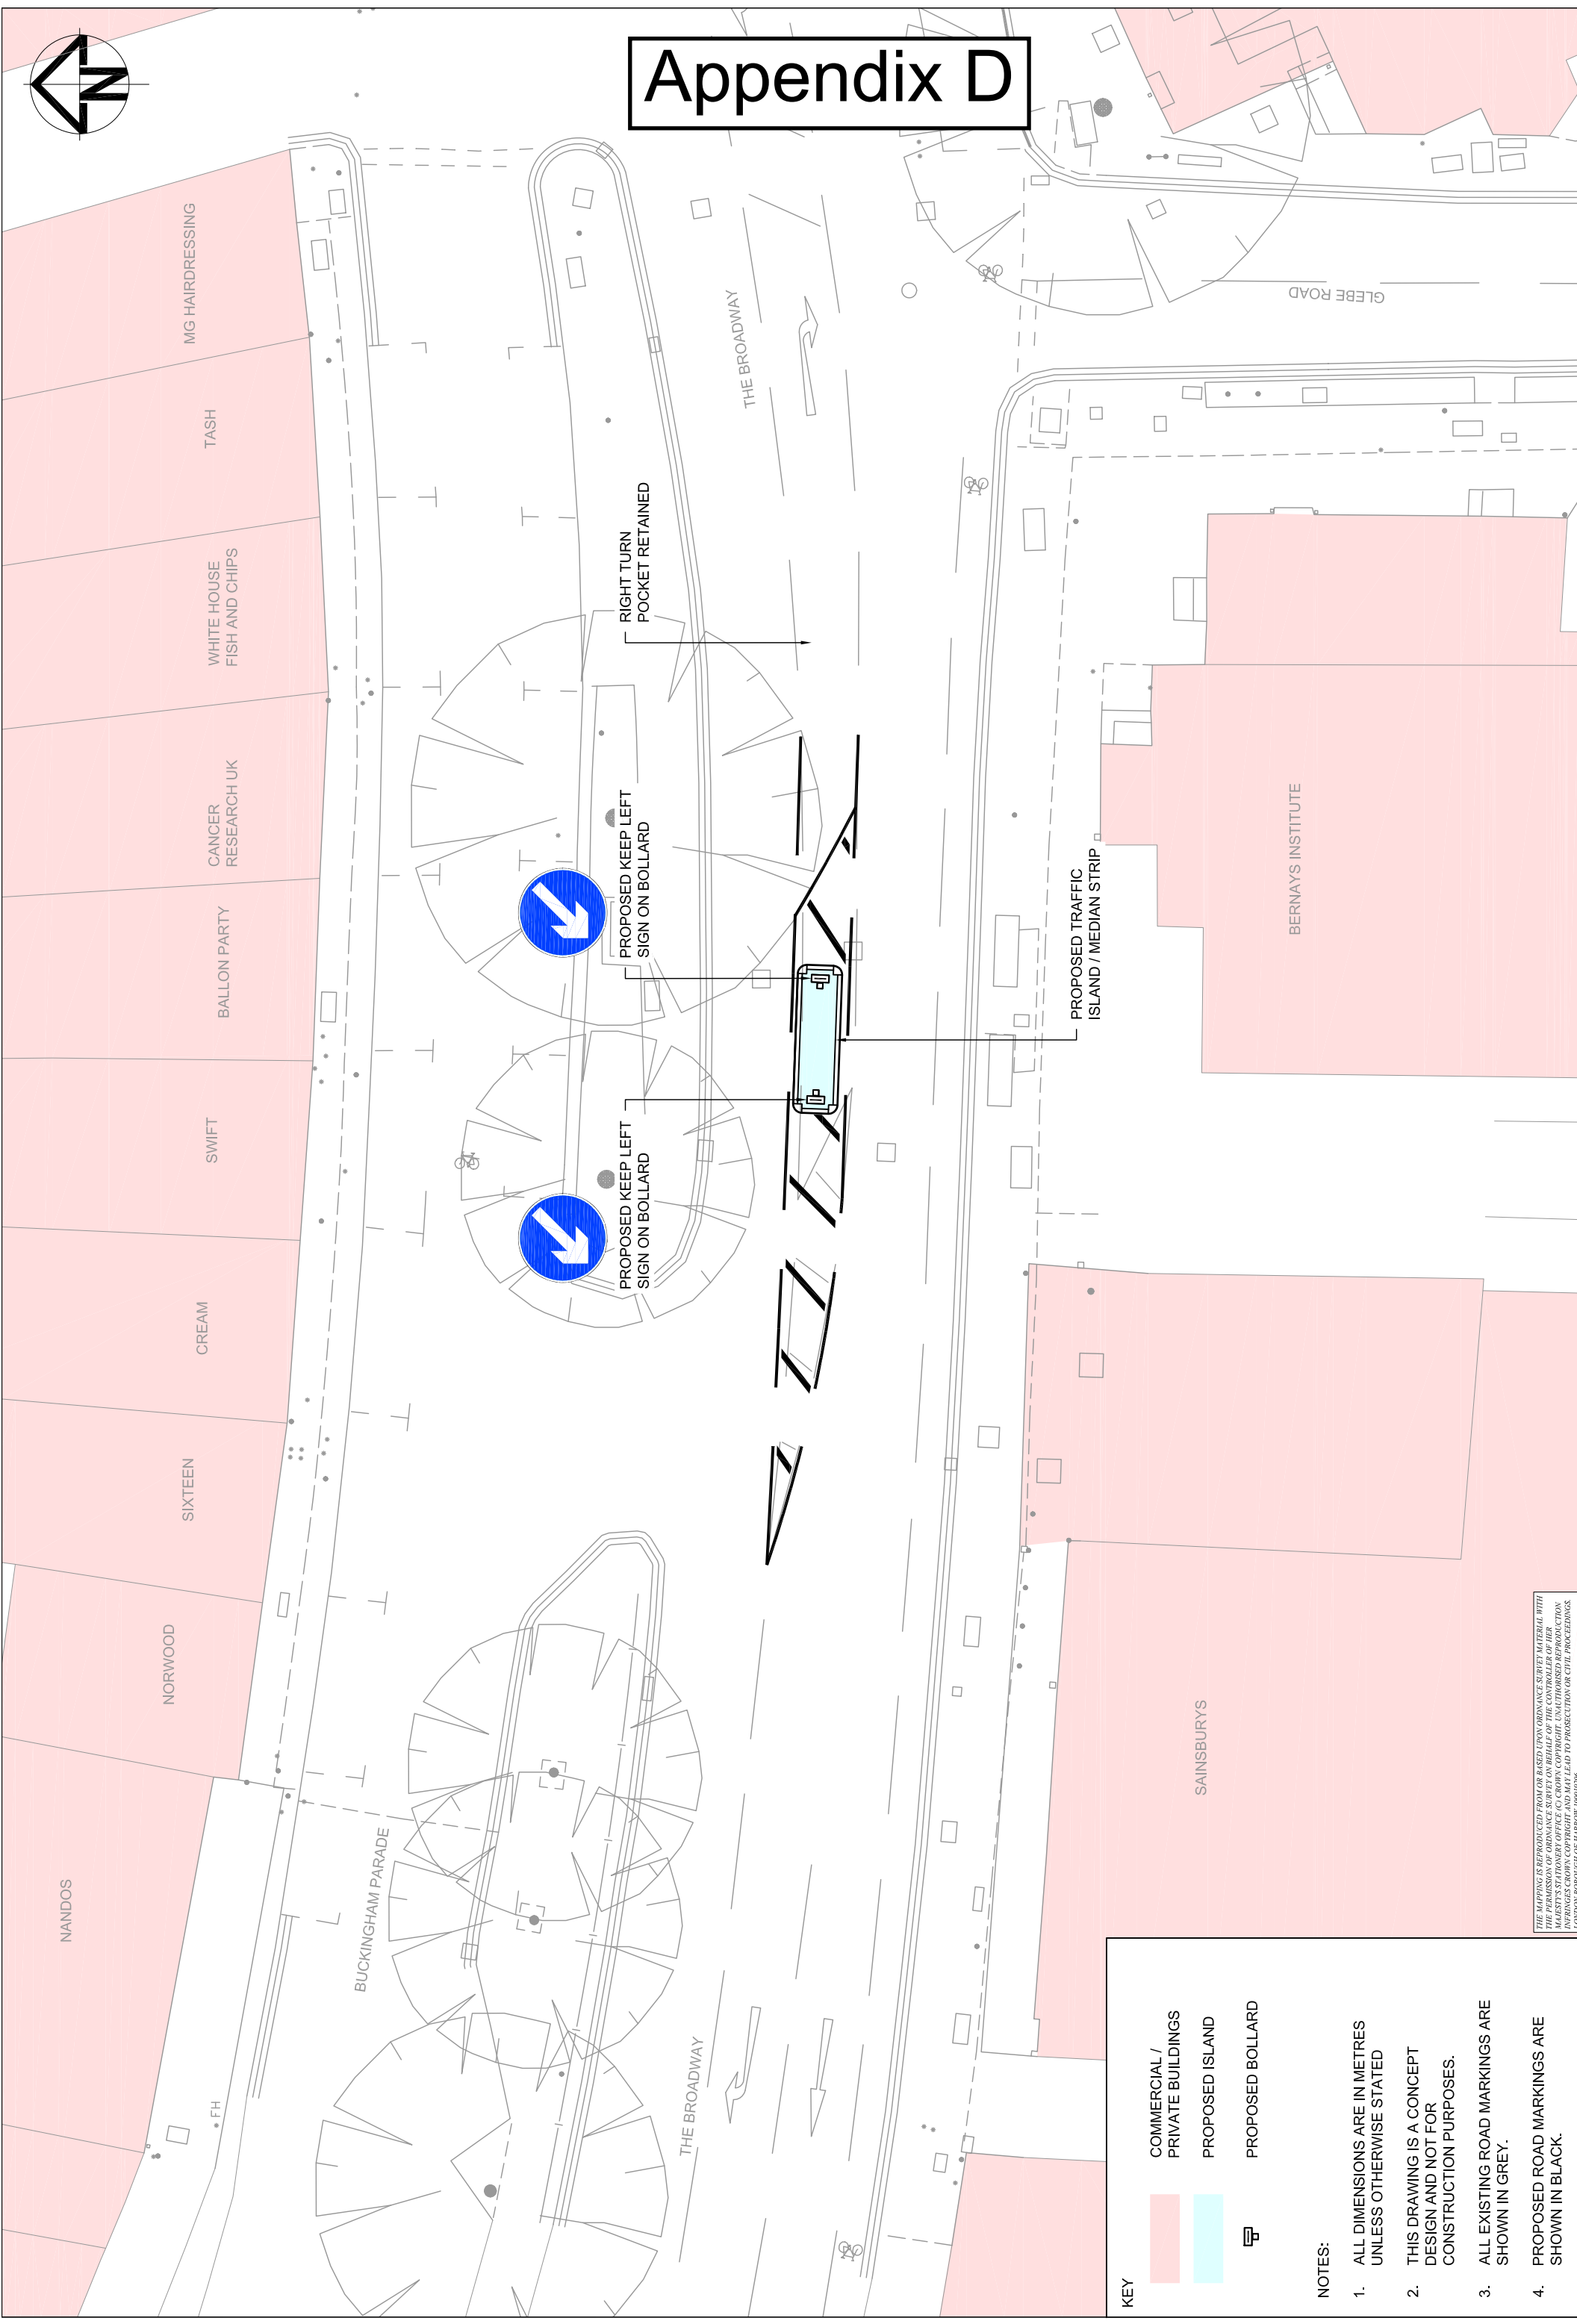

KEY

- COMMERCIAL / PRIVATE BUILDINGS
- PROPOSED ISLAND
- PROPOSED BOLLARD

NOTES:

1. ALL DIMENSIONS ARE IN METRES UNLESS OTHERWISE STATED
2. THIS DRAWING IS A CONCEPT DESIGN AND NOT FOR CONSTRUCTION PURPOSES.
3. ALL EXISTING ROAD MARKINGS ARE SHOWN IN GREY.
4. PROPOSED ROAD MARKINGS ARE SHOWN IN BLACK.

THE MAPPING IS REPRODUCED FROM OR BASED UPON ORNANCE SURVEY MATERIAL WITH THE PERMISSION OF ORNANCE SURVEY ON BEHALF OF THE CONTROLLER OF HER MAJESTY'S STATIONERY OFFICE. ANY REPRODUCTION OF THIS DRAWING WITHOUT THE WRITTEN PERMISSION OF ARCADIS CONSULTING INFRASTRUCTURE, COPYRIGHT AND MAY LEAD TO PROSECUTION OR CIVIL PROCEEDINGS. LONDON BOROUGH OF HARROW 19001206.