


**Appendix C**

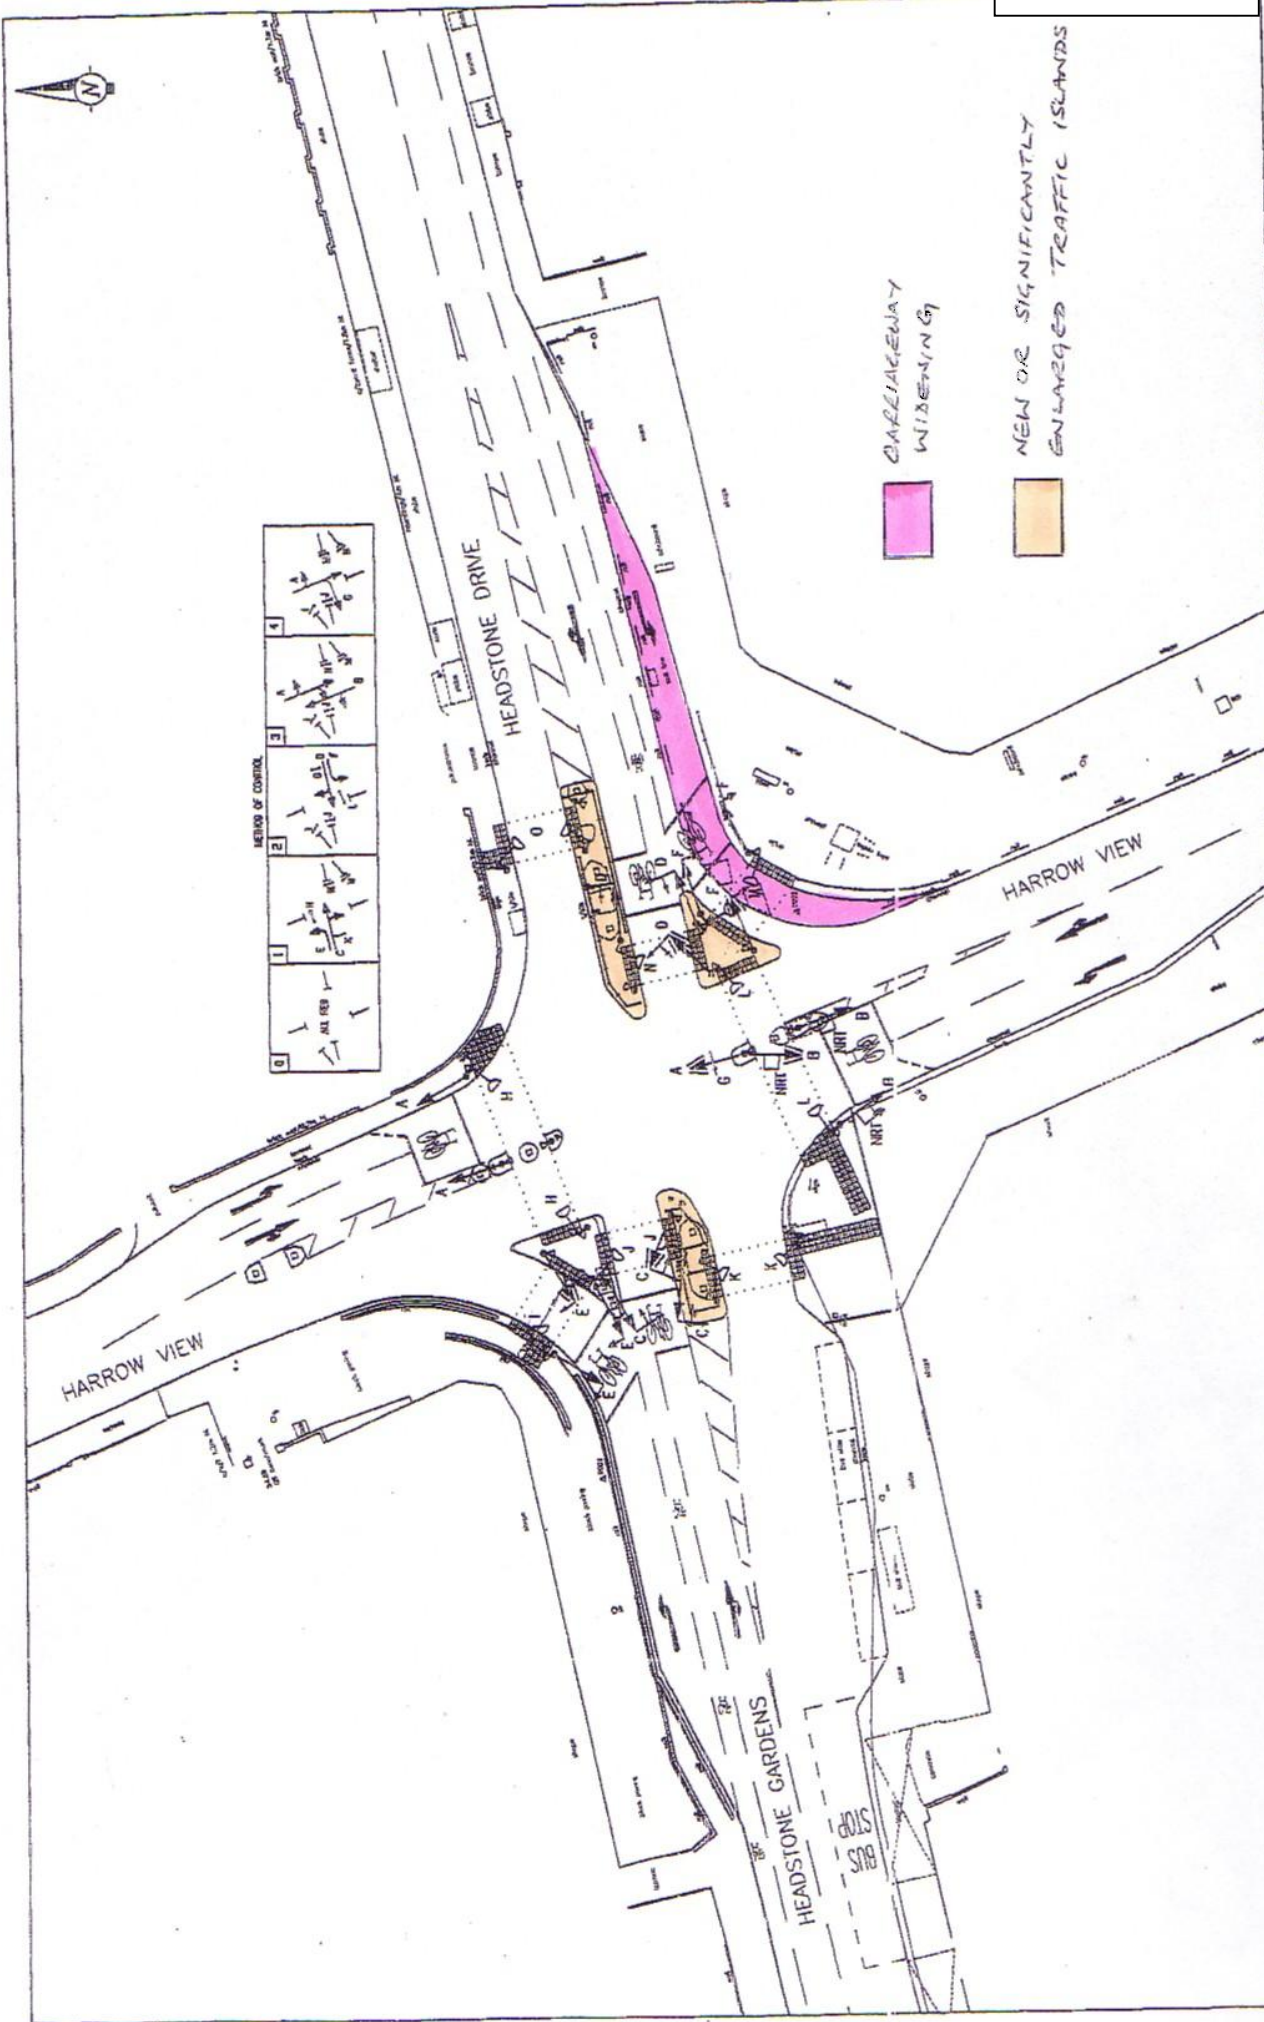

CARRIAGEWAY  
WIDENING

NEW OR SIGNIFICANTLY  
ENLARGED TRAFFIC ISLANDS



**Harrow COUNCIL**  
LONDON  
URBAN PLANNING  
Professional Services  
Transportation Section



