



EAST BOUND TRAFFIC DIRECTION

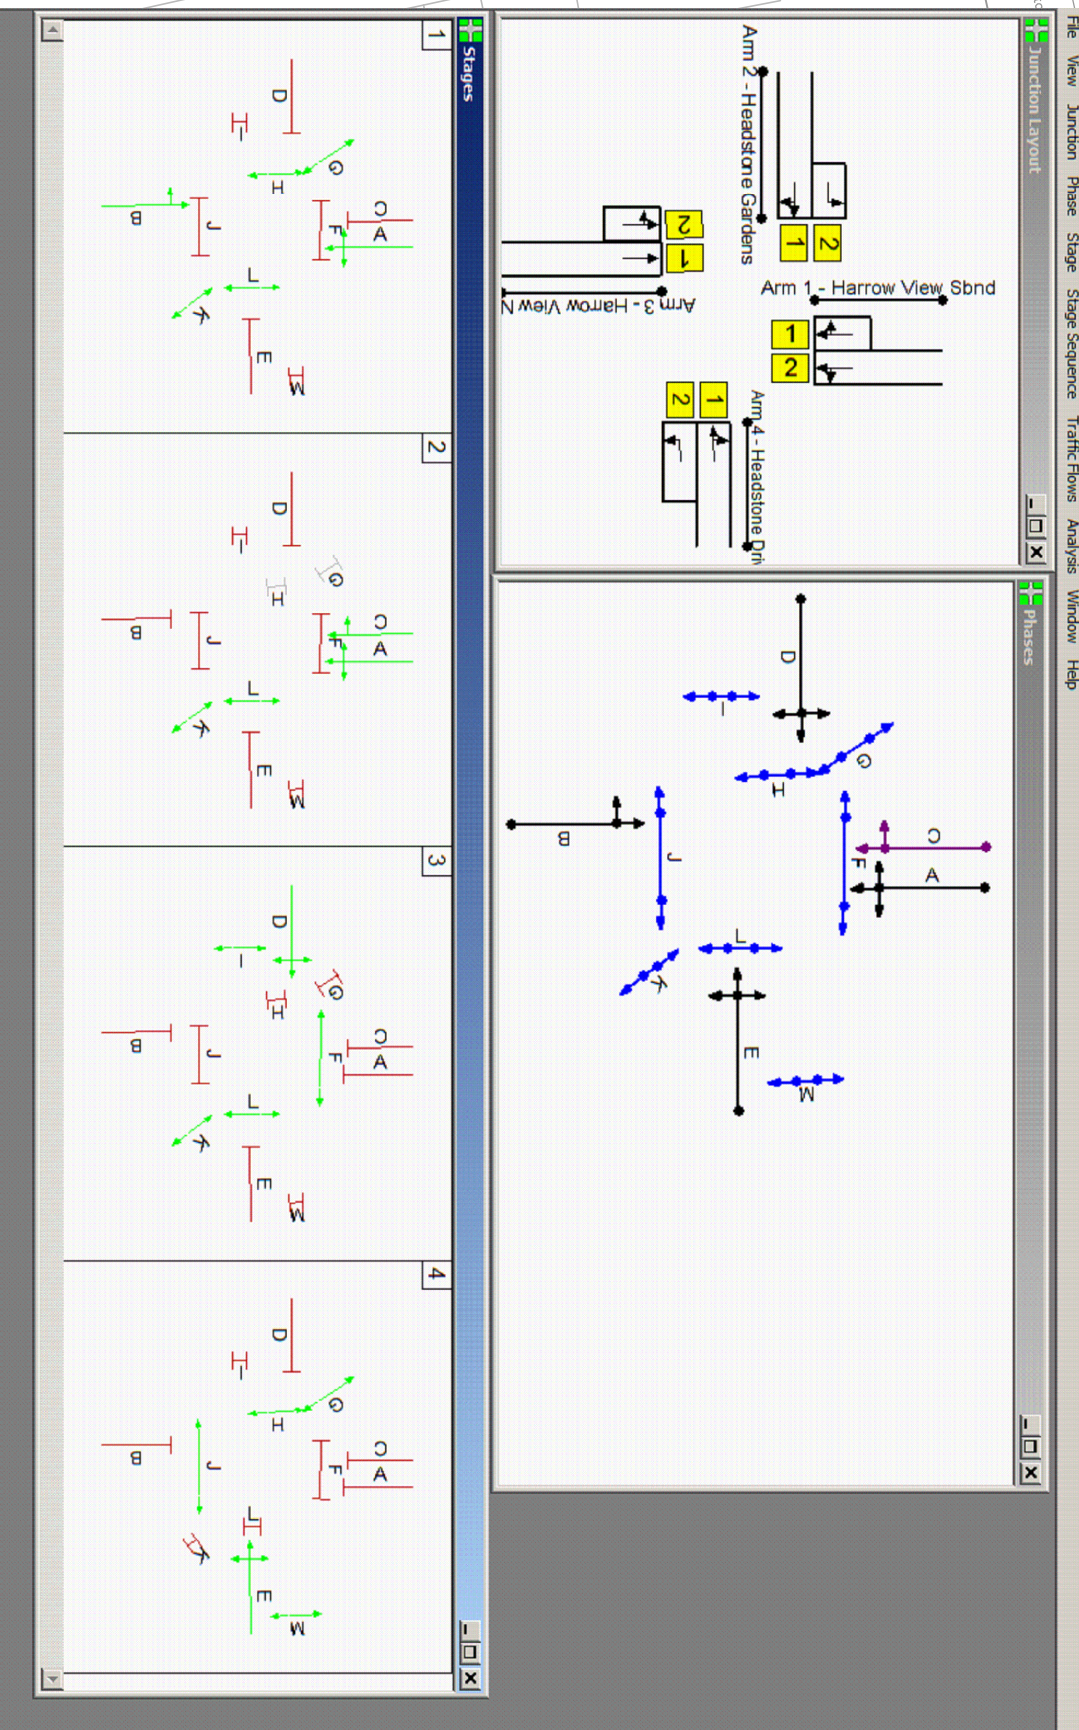

WEST BOUND TRAFFIC DIRECTION

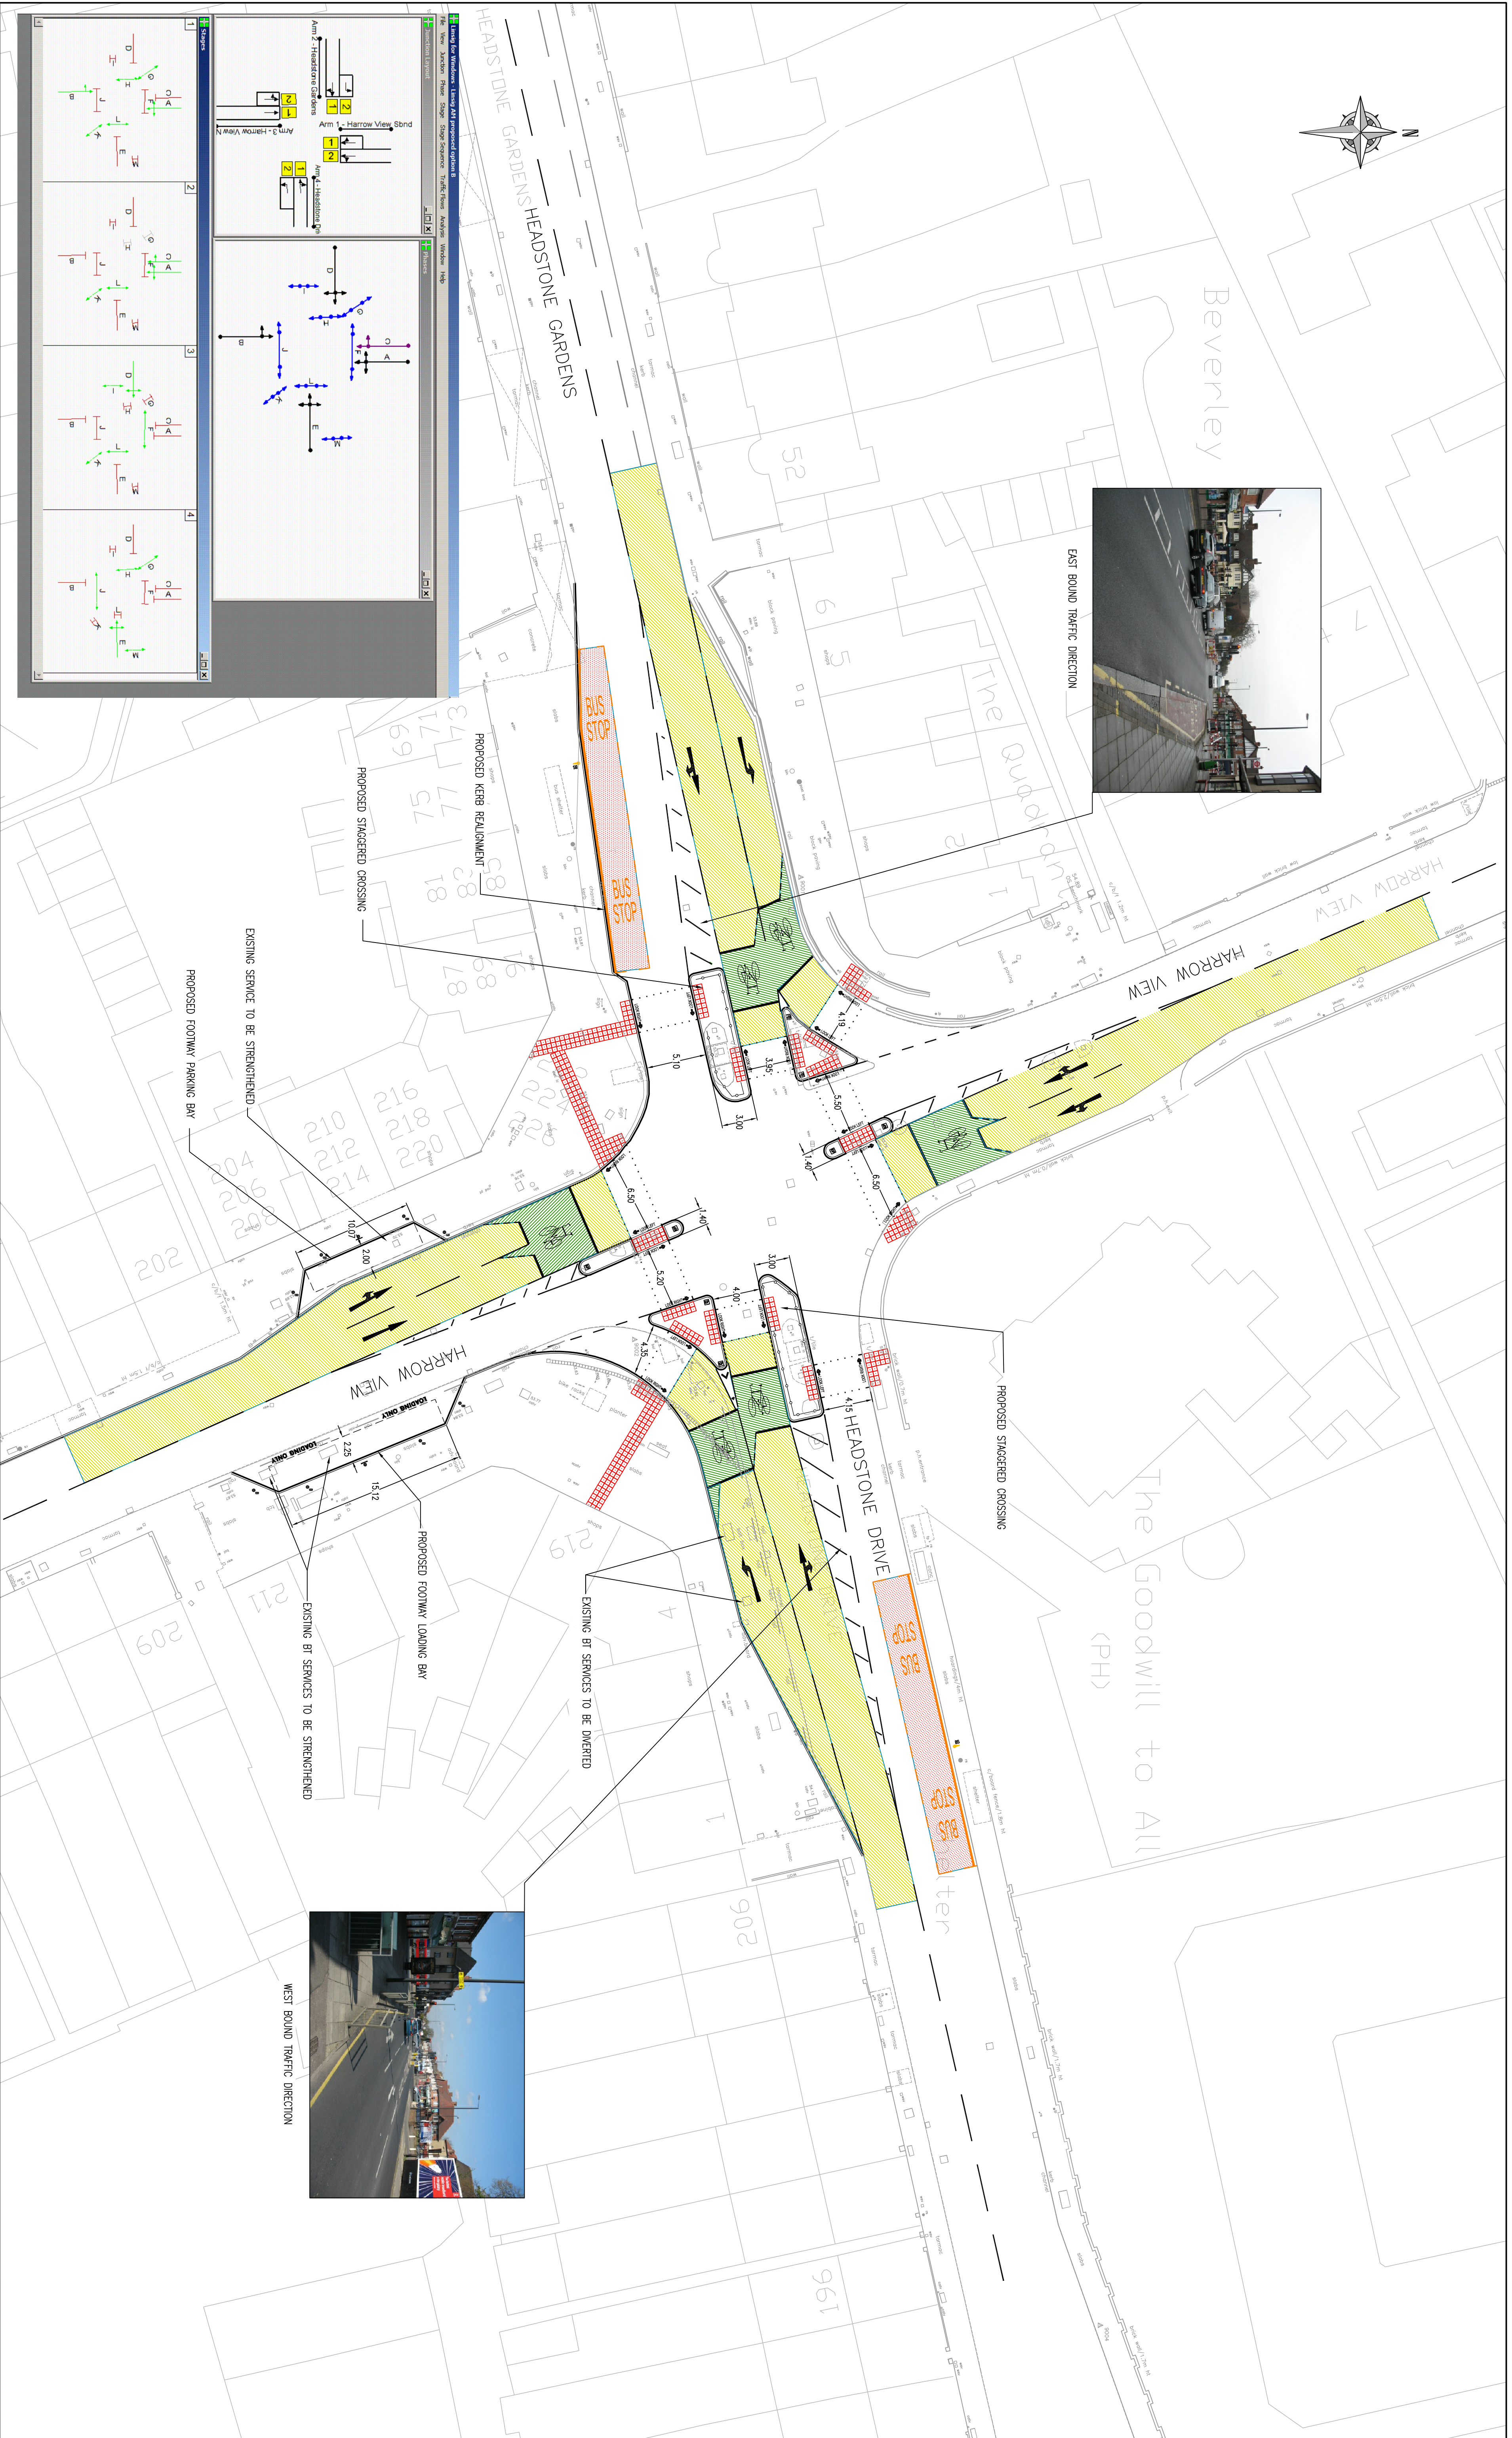

KEY

- PROPOSED RED TACTILE PAVING
- PROPOSED STAGGERED CROSSING
- PROPOSED SPEED RESISTANT SURFACING
- PROPOSED PEDESTRIAN GUARD RAIL
- PROPOSED NEW KERB
- PROPOSED RED SURFACE DRESSING
- PROPOSED GREEN SURFACE DRESSING
- PROPOSED ICP BOLLARD
- PROPOSED STEEL BOLLARD
- PROPOSED ROAD SIGN
- PROPOSED BUS STOP FLAG

REGION	AMENDMENT	DATE	ISSUE	ISSUE
		LONDON BOROUGH OF HARROW PROPOSED PEDESTRIAN FACILITIES OPTION B1		
PURPOSE	SCALE (AT A1 SIZE)	ISSUING OFFICE	DRAWING NUMBER	REVISION
FEASIBILITY DESIGN	1:250	EUSTON	765227-FE-001	A
DRAWN	DATE	TELEPHONE		
	1:250	0207 874 7700		

Based upon the Ordnance Survey 1:2500 map with the permission of the Controller of Her Majesty's Stationery Office. Copyright, Unauthorised reproduction infringes Crown Copyright and may lead to prosecution or civil proceedings. Crown Copyright © Crown Copyright No. 100019315