



# APPENDIX E

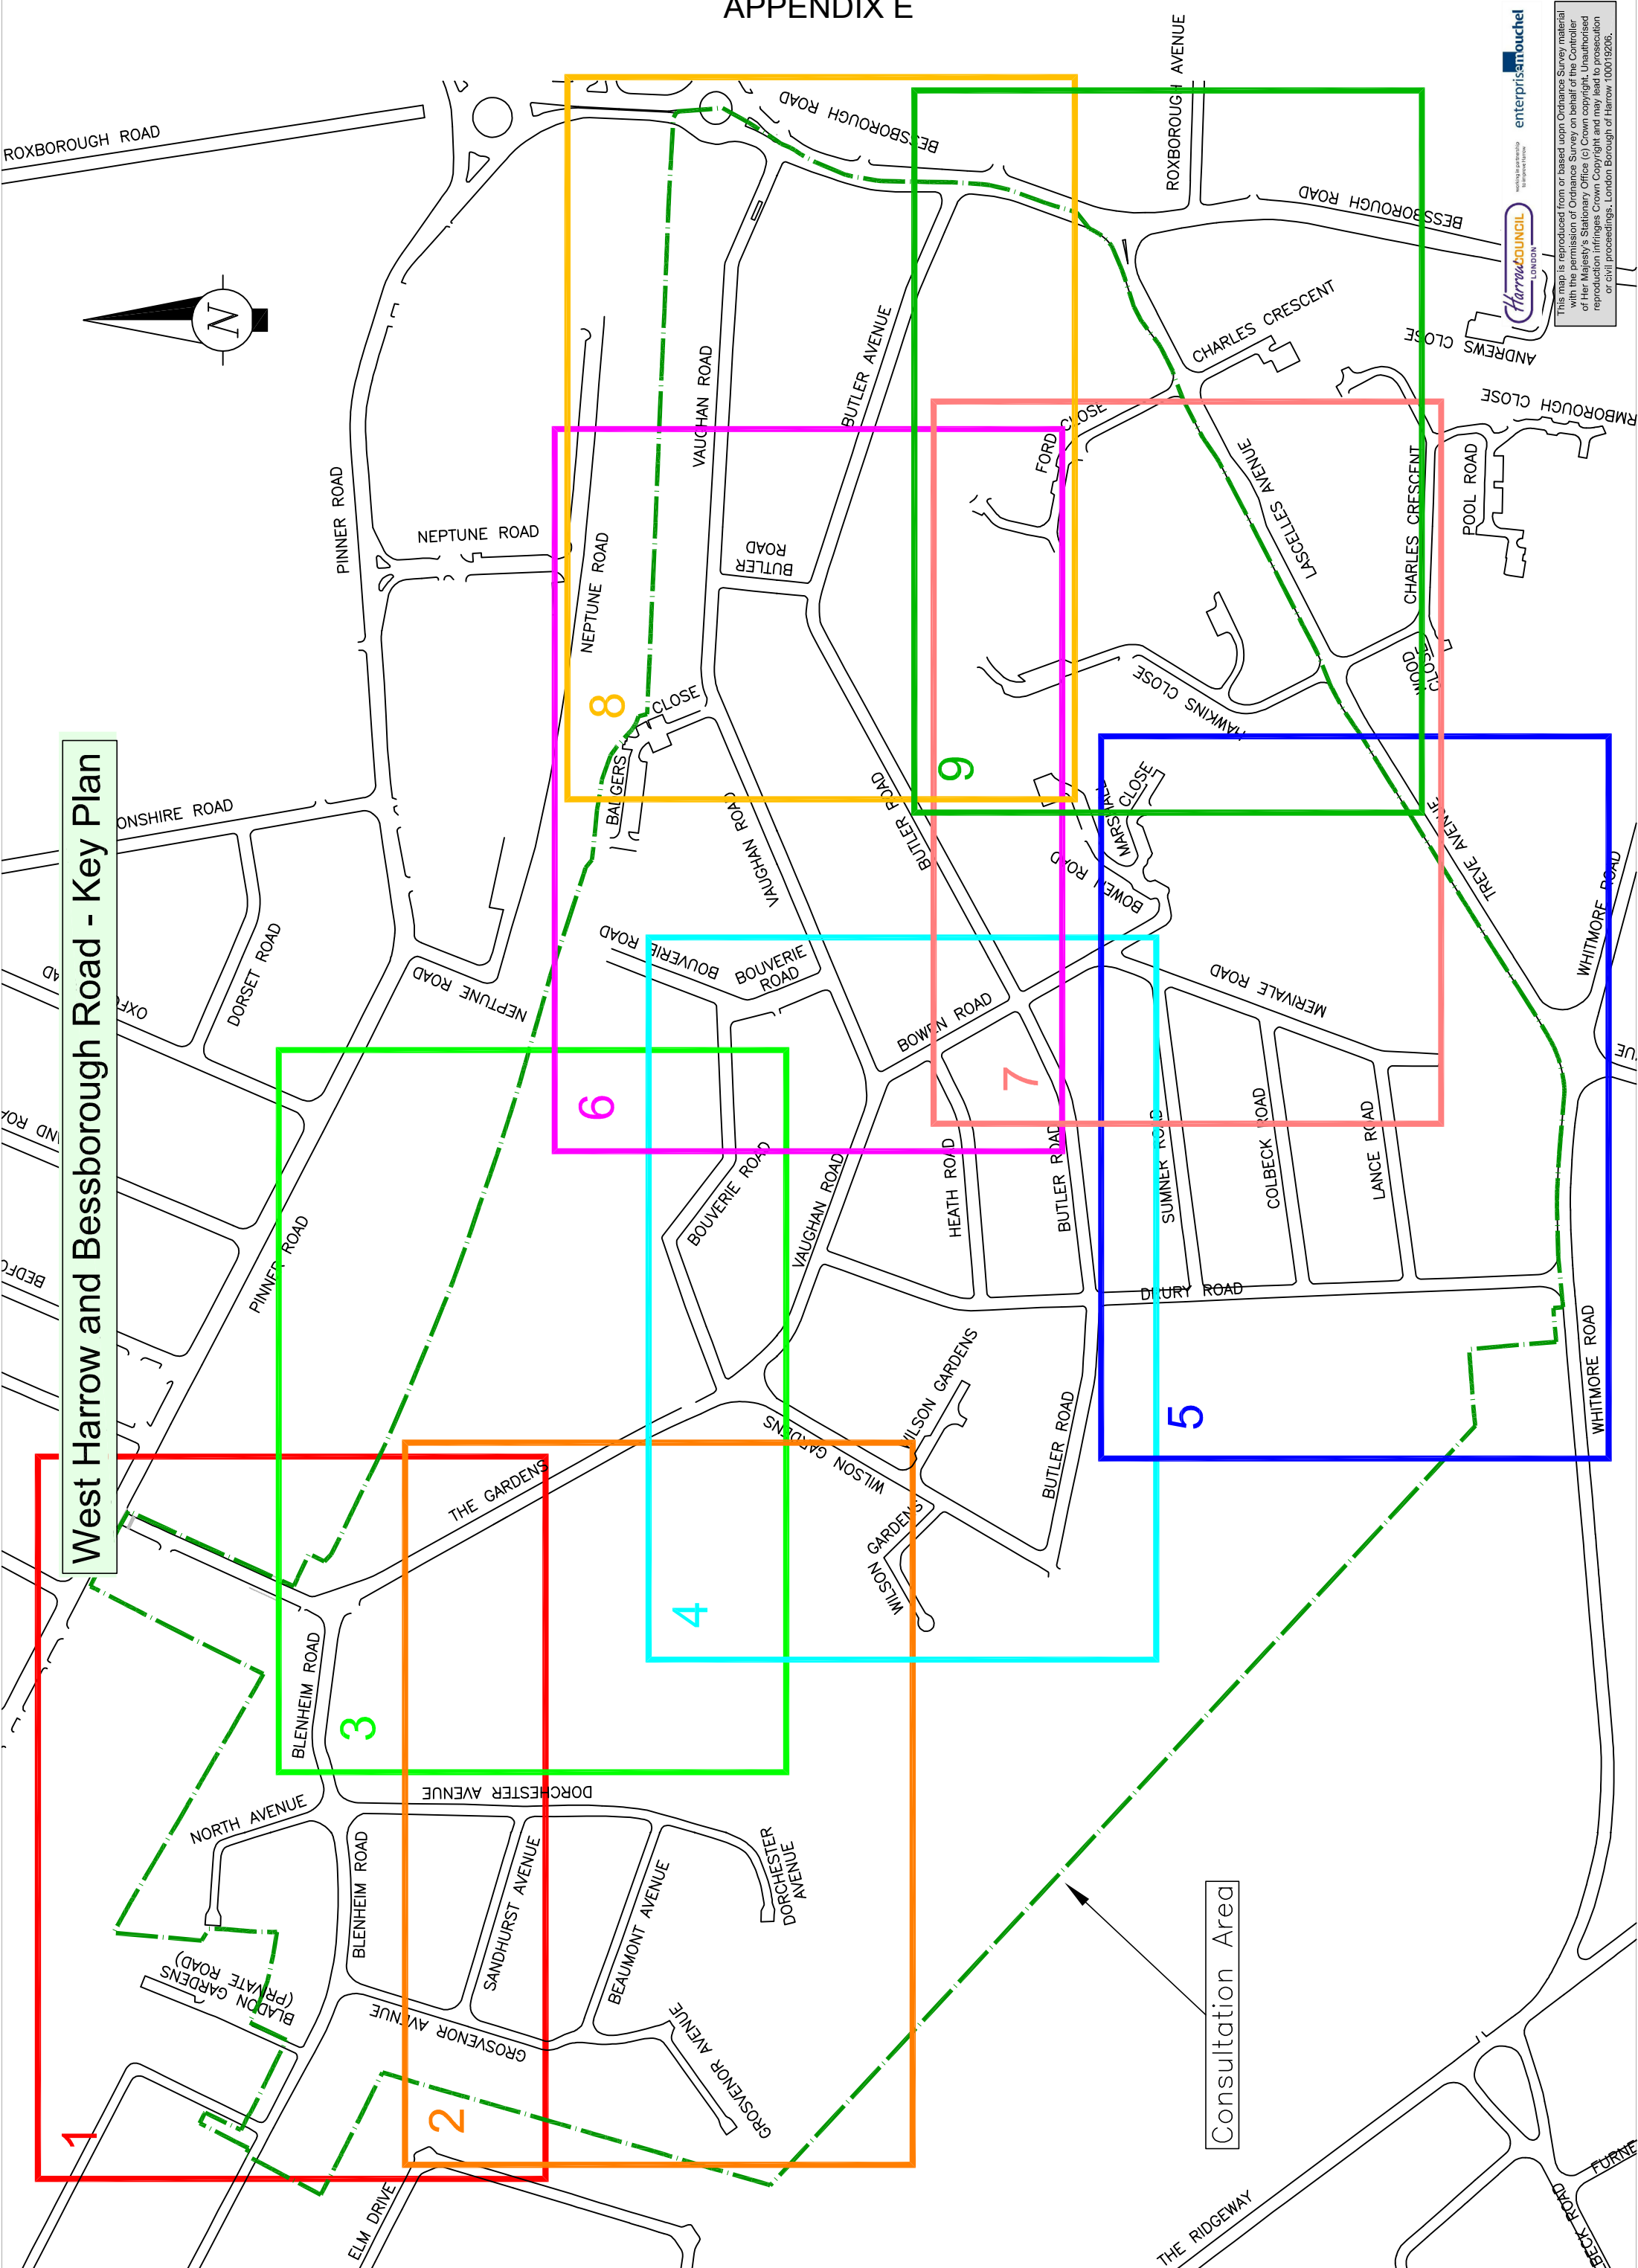


## West Harrow and Bessborough Road - Key Plan

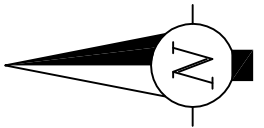

Consultation Area

APPENDIX E

Proposed Parking Controls - West Harrow and Bessborough Road

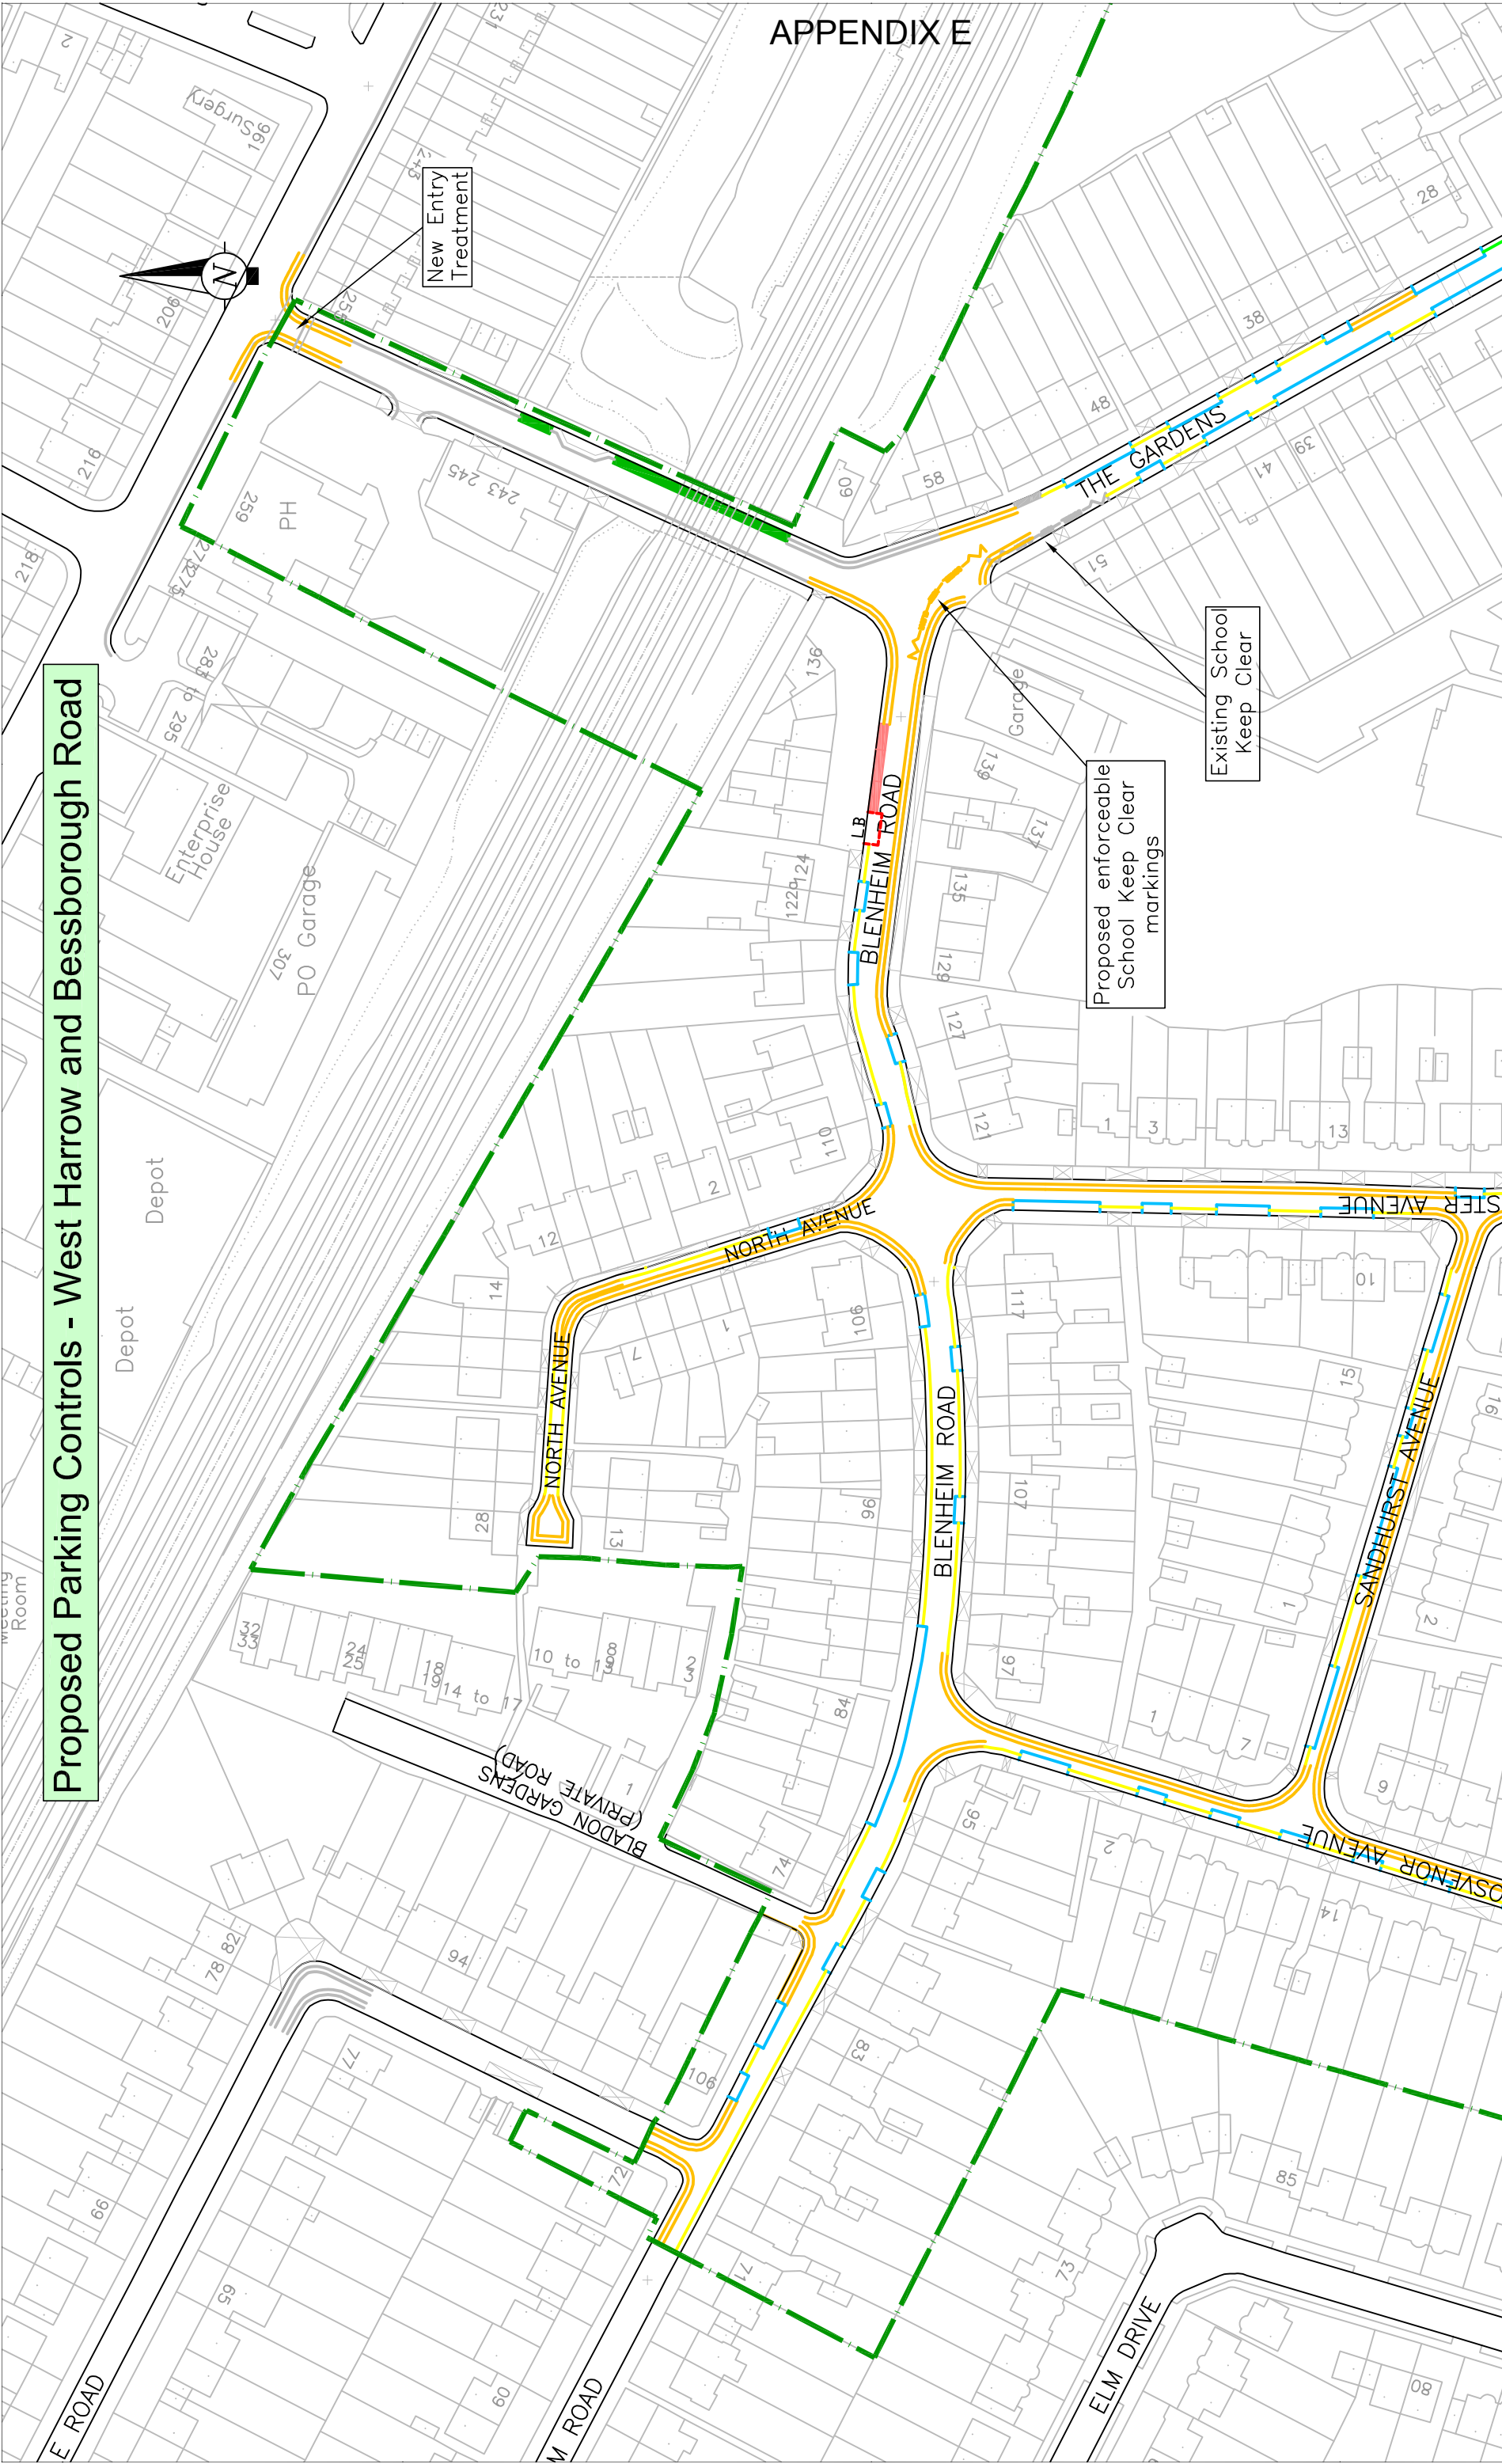

**LEGEND:**

- ▬ Proposed Permit Parking
- ▬ Proposed Pay & Display Parking
- ▬ Proposed Shared use Pay & Display and Permit Parking
- ▬ Proposed Double Yellow Lines (No Waiting at any time)
- ▬ Proposed Yellow Line (Zone Time)
- - - Maximum extent of possible Controlled Parking Zone (Permit Parking Scheme)
- - - Proposed Loading Bay
- - - Proposed Loading Restrictions

- Existing Drop Kerbs
- Existing Disabled Bays
- Existing Yellow Lines

- Existing School Keep Clear
- Proposed enforceable School Keep Clear markings

**enterprisemouchel**  
working in partnership to improve Harrow

**Harrow COUNCIL**  
LONDON

This map is reproduced from or based upon Ordnance Survey material with the permission of Ordnance Survey on behalf of the Controller of Her Majesty's Stationary Office (c) Crown copyright. Unauthorised reproduction infringes Crown Copyright and may lead to prosecution or civil proceedings. London Borough of Harrow 100019206.

SCALE: N.T.S.

Plan 1

# Proposed Parking Controls - West Harrow and Bessborough Road

## APPENDIX E



**LEGEND:**

- Proposed Permit Parking
- Proposed Pay & Display Parking
- Proposed Shared use Pay & Display and Permit Parking
- Proposed Double Yellow Lines (No Waiting at any time)
- Proposed Yellow Line (Zone Time)
- Proposed Passing Places
- No Waiting ( Mon-Sat 8am-6.30pm)
- Proposed 20 mph Zone

- Maximum extent of possible Controlled Parking Zone (Permit Parking Scheme)
- Proposed Loading Bay
- Proposed Loading Restrictions

- Existing Drop Kerbs
- Existing Disabled Bays
- Existing Yellow Lines

**enterprisemouchel**  
working in partnership to improve Harrow


**Harrow COUNCIL**  
LONDON

This map is reproduced from or based upon Ordnance Survey material with the permission of Ordnance Survey on behalf of the Controller of Her Majesty's Stationary Office (c) Crown copyright. Unauthorised reproduction infringes Crown Copyright and may lead to prosecution or civil proceedings. London Borough of Harrow 100019206.

SCALE: N.T.S.

APPENDIX E

Proposed Parking Controls - West Harrow and Bessborough Road

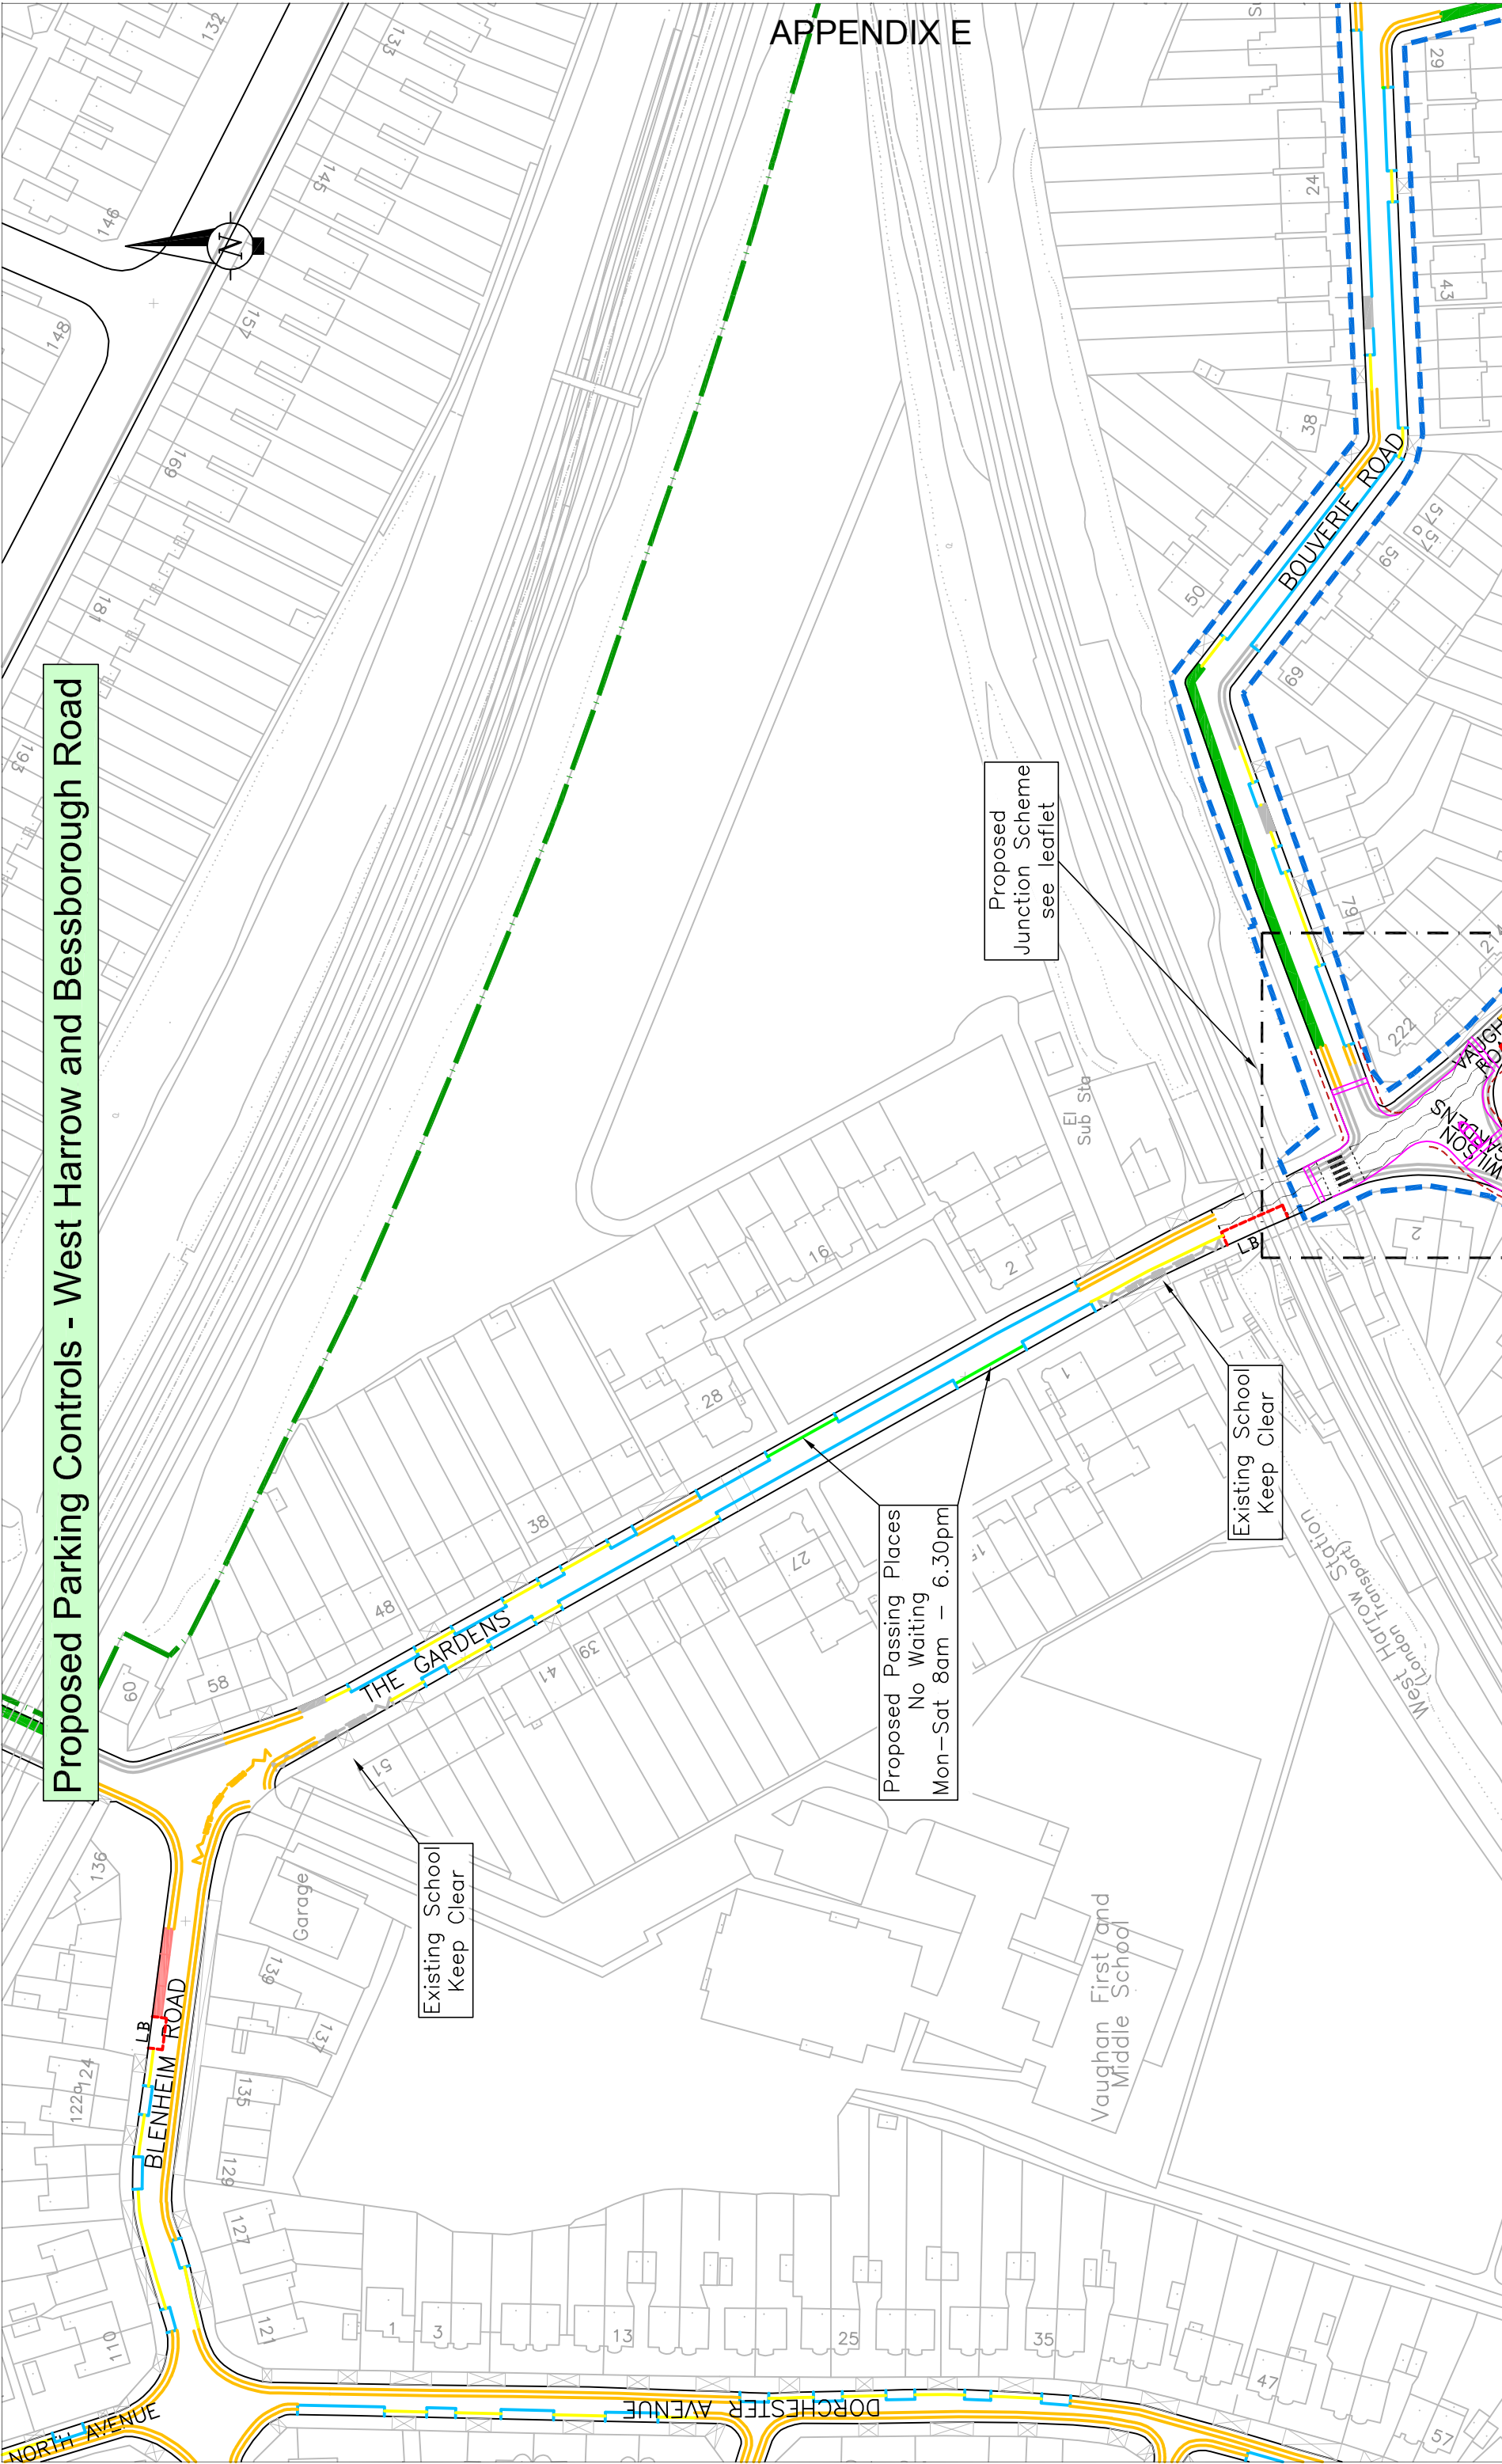

Proposed Junction Scheme see leaflet

Proposed Passing Places No Waiting Mon-Sat 8am - 6.30pm

Existing School Keep Clear

Existing School Keep Clear

LEGEND:


- Proposed Permit Parking
- Proposed Pay & Display Parking
- Proposed Shared use Pay & Display and Permit Parking
- Proposed Double Yellow Lines (No Waiting at any time)
- Proposed Yellow Line (Zone Time)
- Proposed Passing Places No Waiting ( Mon-Sat 8am-6.30pm)
- Proposed 20 mph Zone
- Maximum extent of possible Controlled Parking Zone (Permit Parking Scheme)
- Proposed Loading Bay
- Proposed Loading Restrictions
- Existing Drop Kerbs
- Existing Disabled Bays
- Existing Yellow Lines



This map is reproduced from or based upon Ordnance Survey material with the permission of Ordnance Survey on behalf of the Controller of Her Majesty's Stationary Office (c) Crown copyright. Unauthorised reproduction infringes Crown Copyright and may lead to prosecution or civil proceedings. London Borough of Harrow 100019206.

SCALE: N.T.S.

Proposed Parking Controls - West Harrow and Bessborough Road

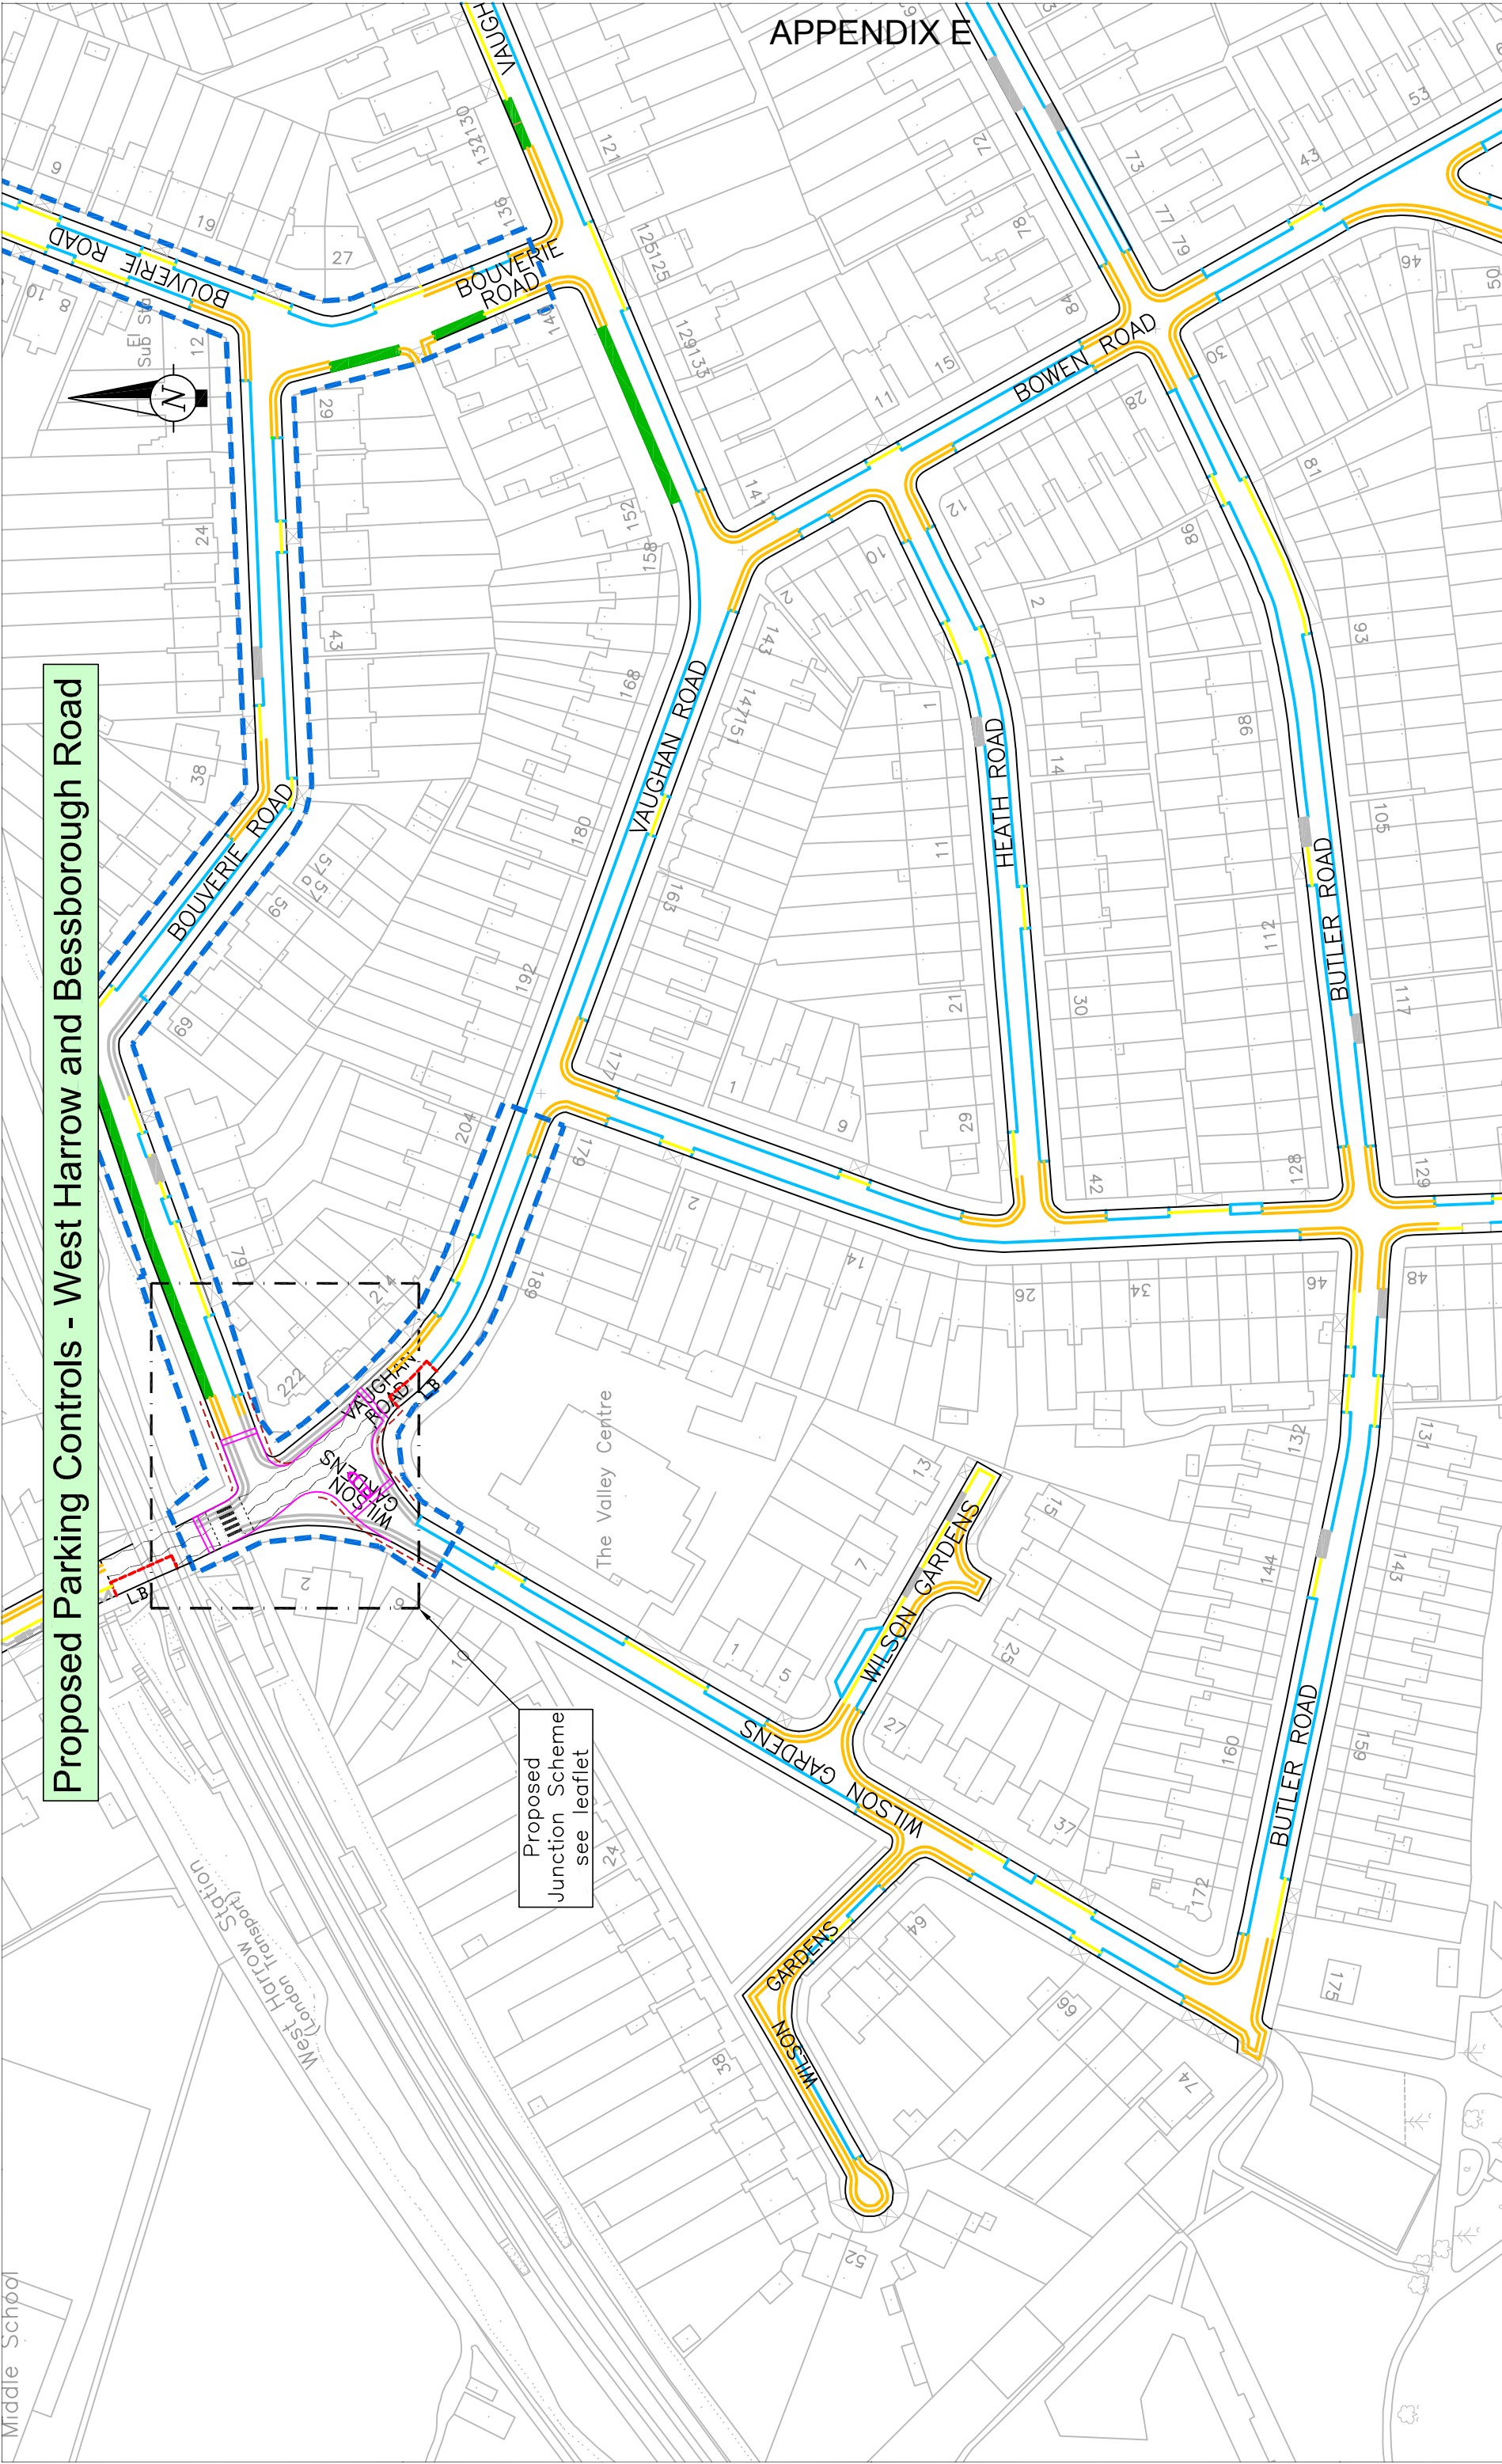

Proposed Junction Scheme see leaflet

LEGEND:

- Proposed Permit Parking
- Proposed Pay & Display Parking
- Proposed Shared use Pay & Display and Permit Parking
- Proposed Double Yellow Lines (No Waiting at any time)
- Proposed Yellow Line (Zone Time)
- Proposed 20 mph Zone

- Maximum extent of possible Controlled Parking Zone (Permit Parking Scheme)
- Proposed Loading Bay
- Proposed Loading Restrictions

- Existing Drop Kerbs
- Existing Disabled Bays
- Existing Yellow Lines

**Harrow Council** LONDON  
working in partnership to improve Harrow


**enterprisemouchel**

This map is reproduced from or based upon Ordnance Survey material with the permission of Ordnance Survey on behalf of the Controller of Her Majesty's Stationary Office (c) Crown copyright. Unauthorised reproduction infringes Crown Copyright and may lead to prosecution or civil proceedings. London Borough of Harrow 100019206.

SCALE: N.T.S.

Plan 4



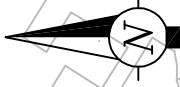






 
 


# APPENDIX E


 






## Proposed Parking Controls - West Harrow and Bessborough Road

Proposals for restrictions on Treve Avenue, Whitmore Avenue and Porlock Avenue, subject to consultation

### LEGEND:

-  Proposed Permit Parking
-  Proposed Pay & Display Parking
-  Proposed Shared use Pay & Display and Permit Parking
-  Proposed Double Yellow Lines (No Waiting at any time)
-  Proposed Pay & Display Parking (Zone Time)
-  Maximum extent of possible Controlled Parking Zone (Permit Parking Scheme)
-  Proposed Loading Bay (LB)
-  Proposed Loading Restrictions
-  Proposed Double Yellow Lines (No Waiting at any time)
-  Proposed Yellow Line (Zone Time)
-  Existing Drop Kerbs
-  Existing Disabled Bays
-  Existing Yellow Lines

-  Maximum extent of possible Controlled Parking Zone (Permit Parking Scheme)
-  Proposed Loading Bay (LB)
-  Proposed Loading Restrictions

-  Existing Drop Kerbs
-  Existing Disabled Bays
-  Existing Yellow Lines

**Harrow Council** LONDON


**enterprisemouchel**  
working in partnership to improve Harrow

This map is reproduced from or based upon Ordnance Survey material with the permission of Ordnance Survey on behalf of the Controller of Her Majesty's Stationary Office (c) Crown copyright. Unauthorised reproduction infringes Crown Copyright and may lead to prosecution or civil proceedings. London Borough of Harrow 100019206.

SCALE: N.T.S.

**Plan 5**

# Proposed Parking Controls - West Harrow and Bessborough Road

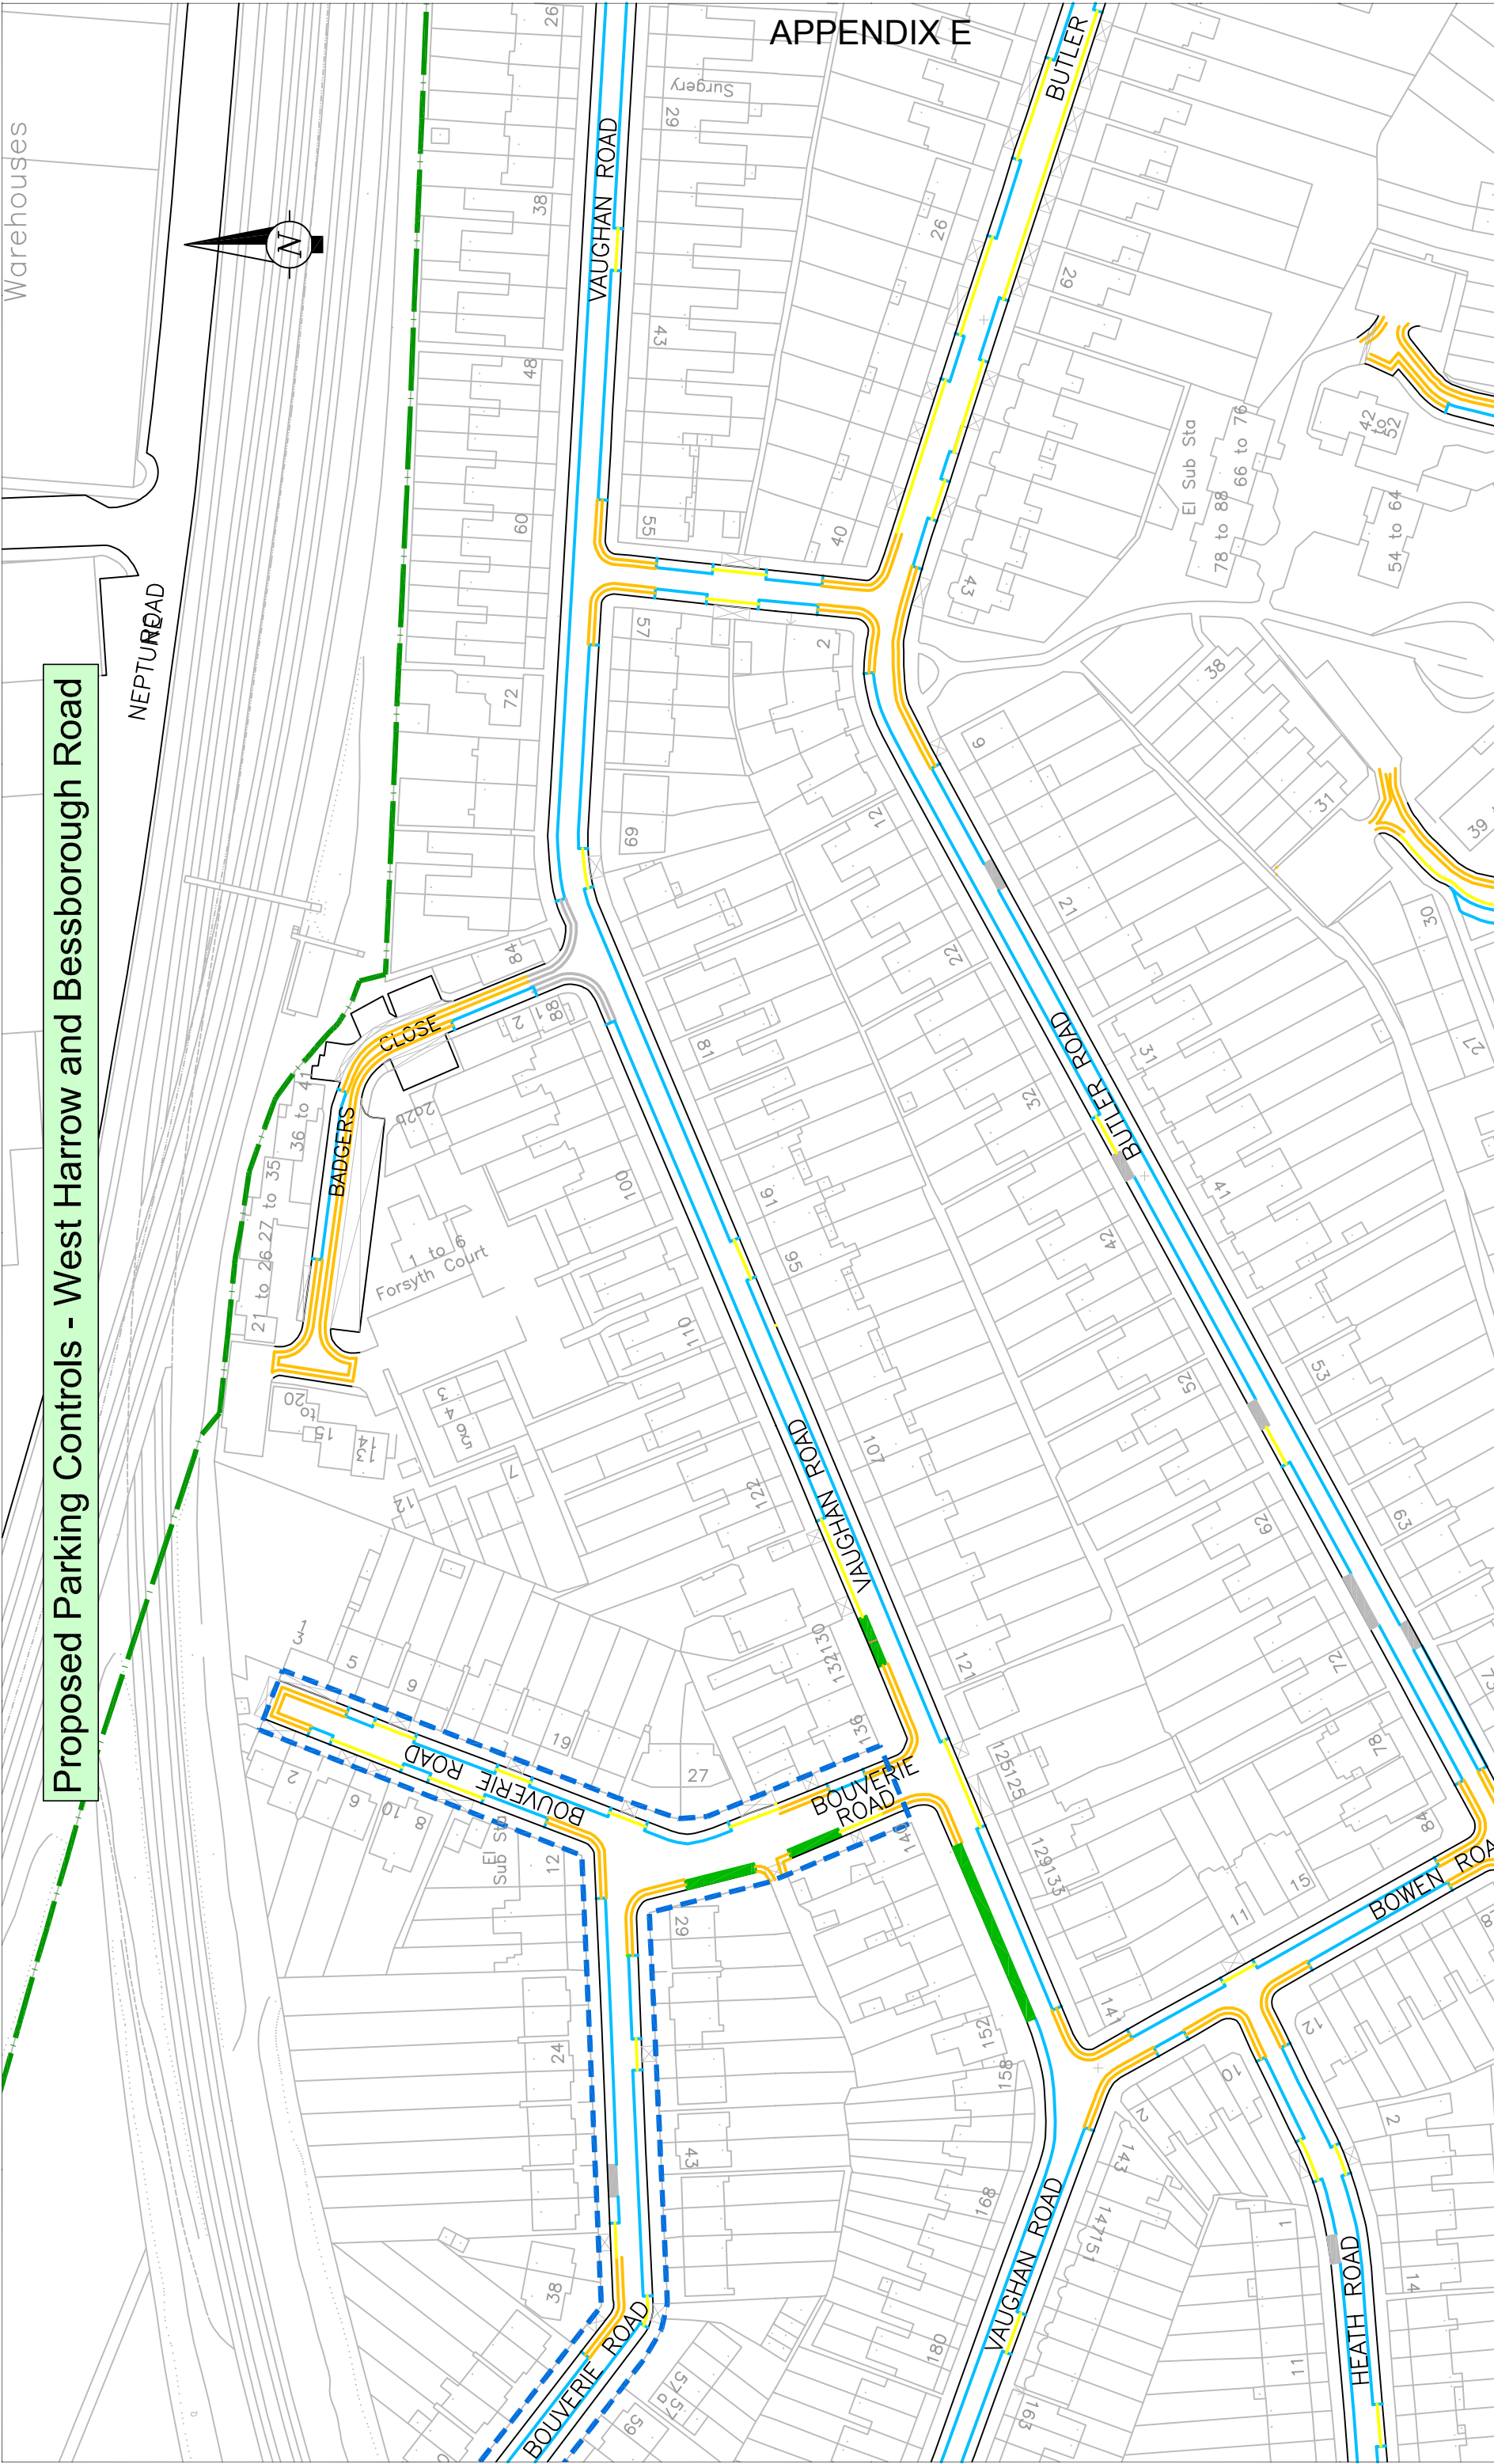

## APPENDIX E

**LEGEND:**

- Proposed Permit Parking
- Proposed Pay & Display Parking
- Proposed Shared use Pay & Display and Permit Parking
- Proposed Double Yellow Lines (No Waiting at any time)
- Proposed Yellow Line (Zone Time)
- Proposed 20 mph Zone
- Maximum extent of possible Controlled Parking Zone (Permit Parking Scheme)
- Proposed Loading Bay
- Proposed Loading Restrictions
- Existing Drop Kerbs
- Existing Disabled Bays
- Existing Yellow Lines

**enterprisemouchel**  
working in partnership to improve Harrow

**Harrow COUNCIL**  
LONDON


This map is reproduced from or based upon Ordnance Survey material with the permission of Ordnance Survey on behalf of the Controller of Her Majesty's Stationary Office (c) Crown copyright. Unauthorised reproduction infringes Crown Copyright and may lead to prosecution or civil proceedings. London Borough of Harrow 100019206.

SCALE: N.T.S.

**Plan 6**

# Proposed Parking Controls - West Harrow and Bessborough Road

## APPENDIX E

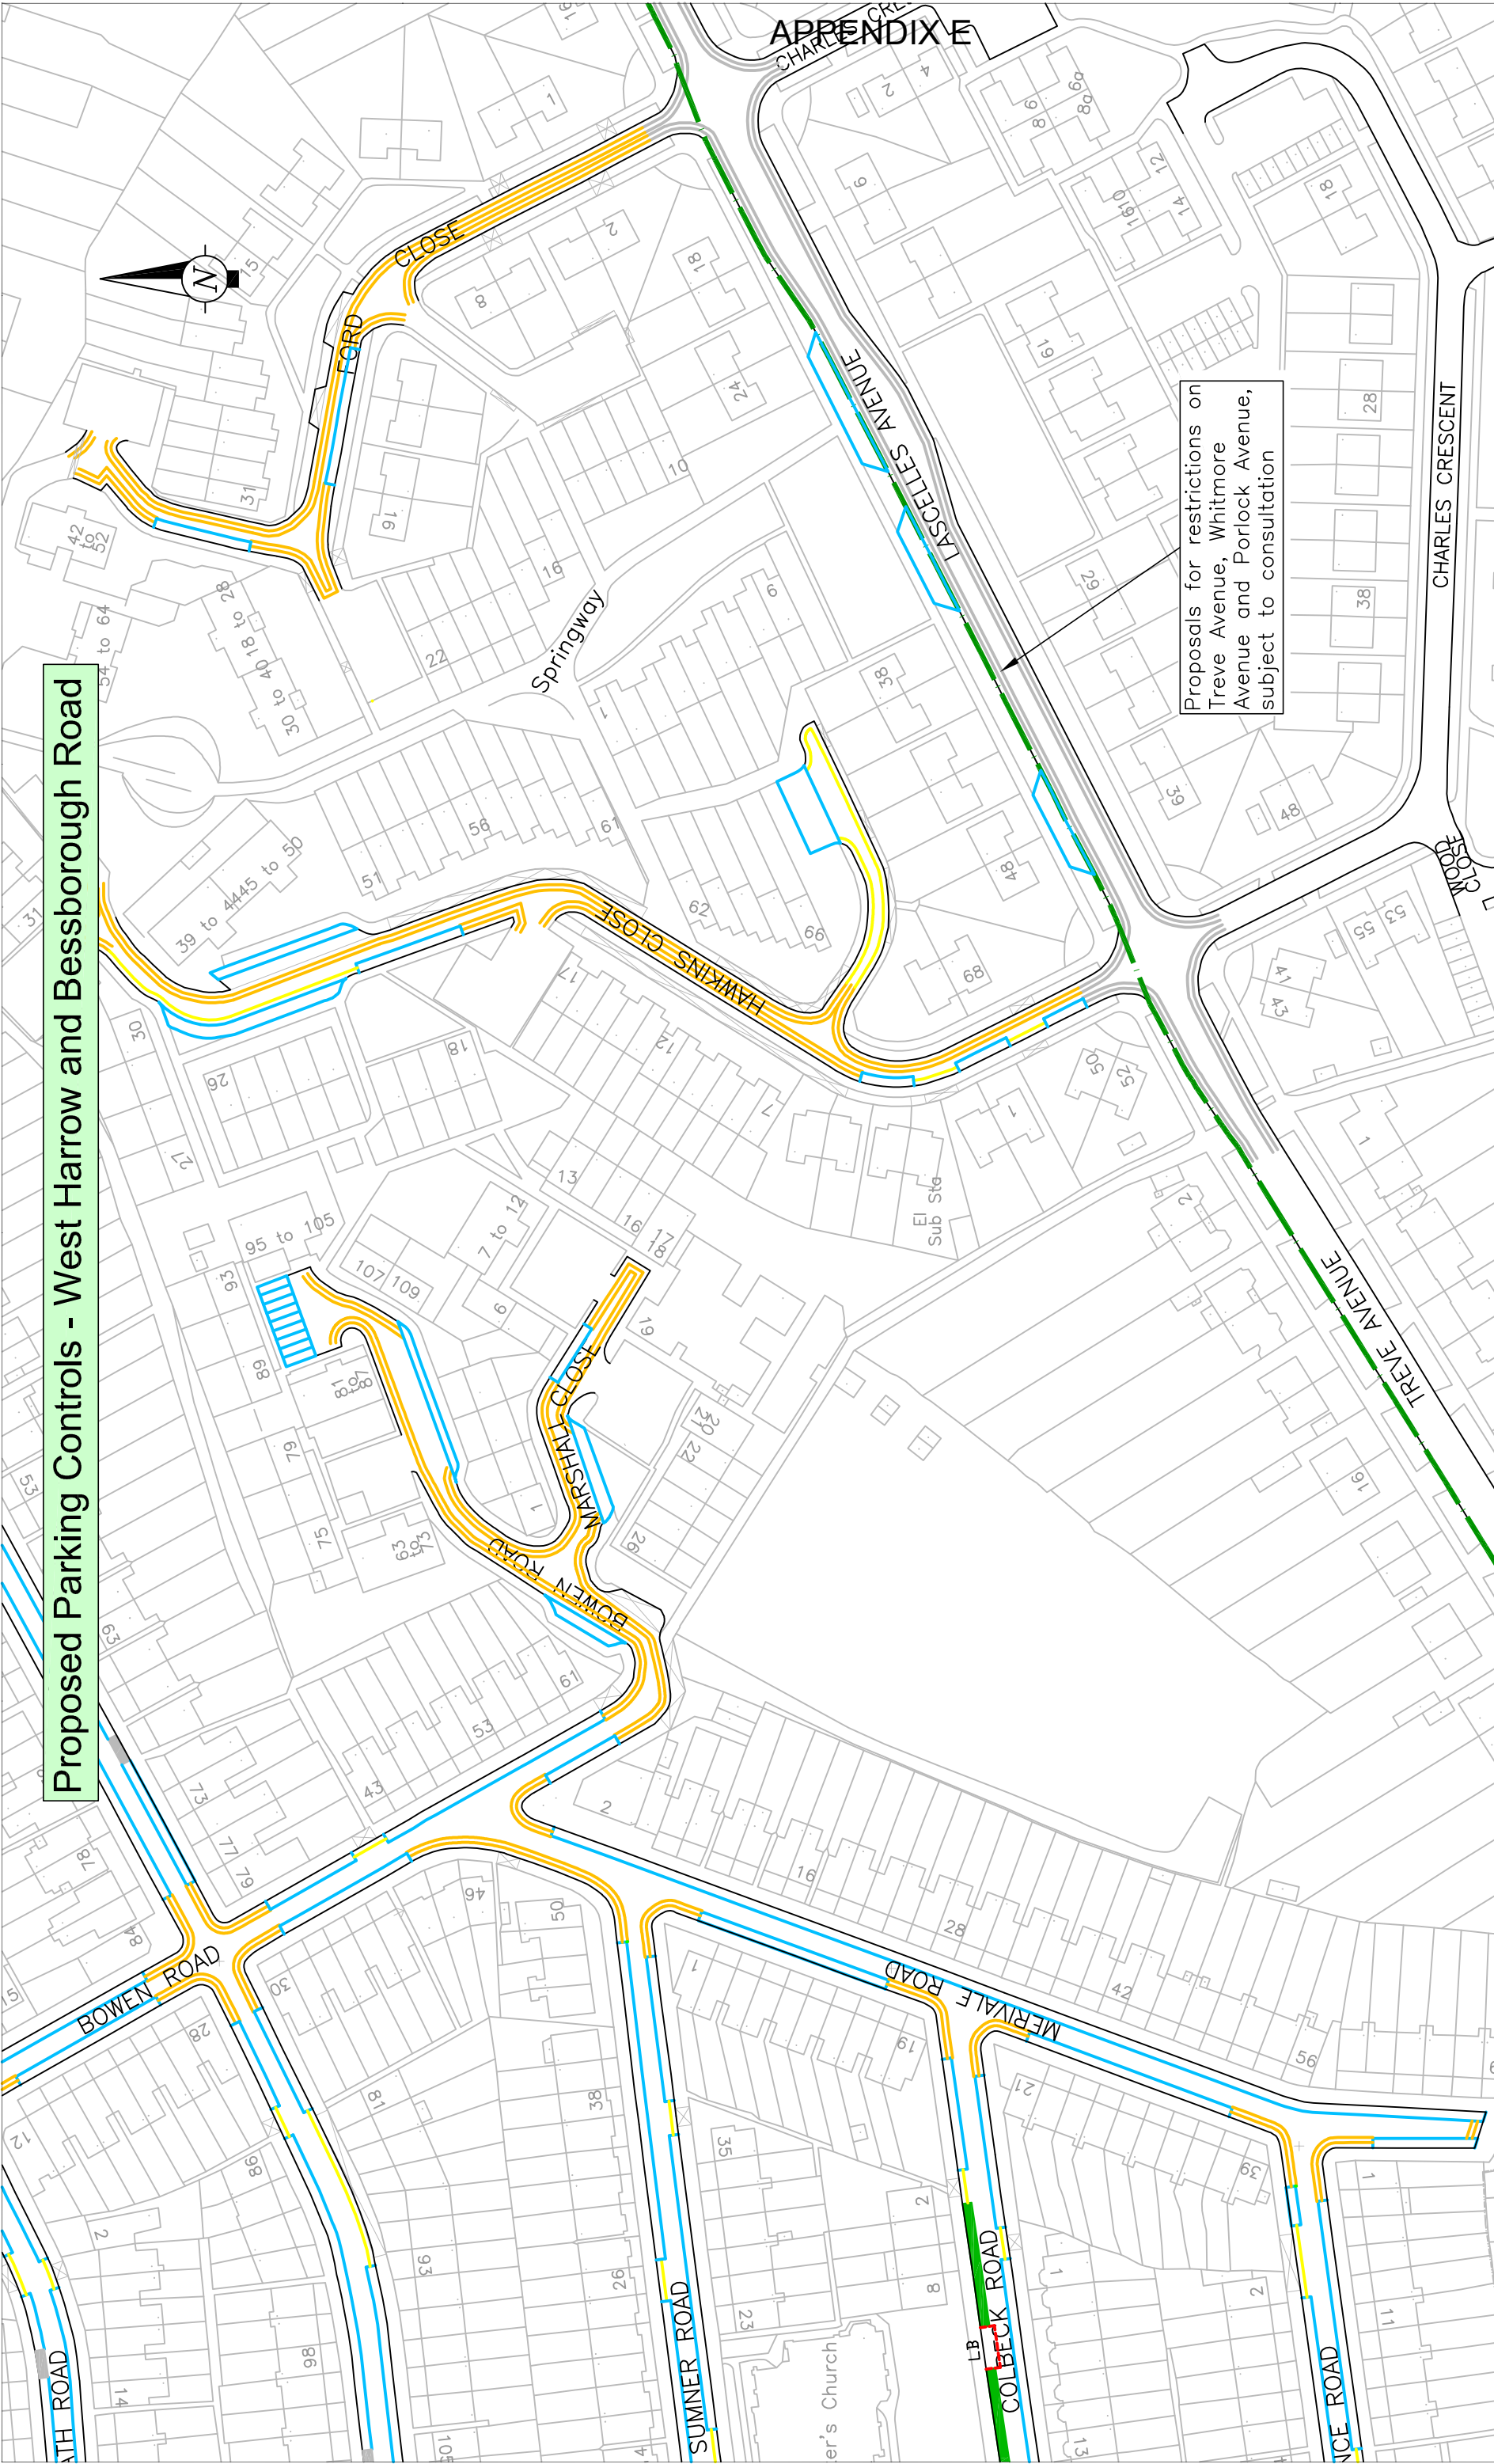

Proposals for restrictions on Trevé Avenue, Whitmore Avenue and Porlock Avenue, subject to consultation

**LEGEND:**

- Proposed Permit Parking
- Proposed Pay & Display Parking
- Proposed Shared use Pay & Display and Permit Parking
- Proposed Double Yellow Lines (No Waiting at any time)
- Proposed Yellow Line (Zone Time)
- Maximum extent of possible Controlled Parking Zone (Permit Parking Scheme)
- Proposed Loading Bay
- Proposed Loading Restrictions
- Existing Drop Kerbs
- Existing Disabled Bays
- Existing Yellow Lines

**enterprisemouchel**  
working in partnership to improve Harrow

**Harrow COUNCIL**  
LONDON

This map is reproduced from or based upon Ordnance Survey material with the permission of Ordnance Survey on behalf of the Controller of Her Majesty's Stationary Office (c) Crown copyright. Unauthorised reproduction infringes Crown Copyright and may lead to prosecution or civil proceedings. London Borough of Harrow 100019206.


SCALE: N.T.S.

**Plan 7**






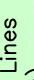


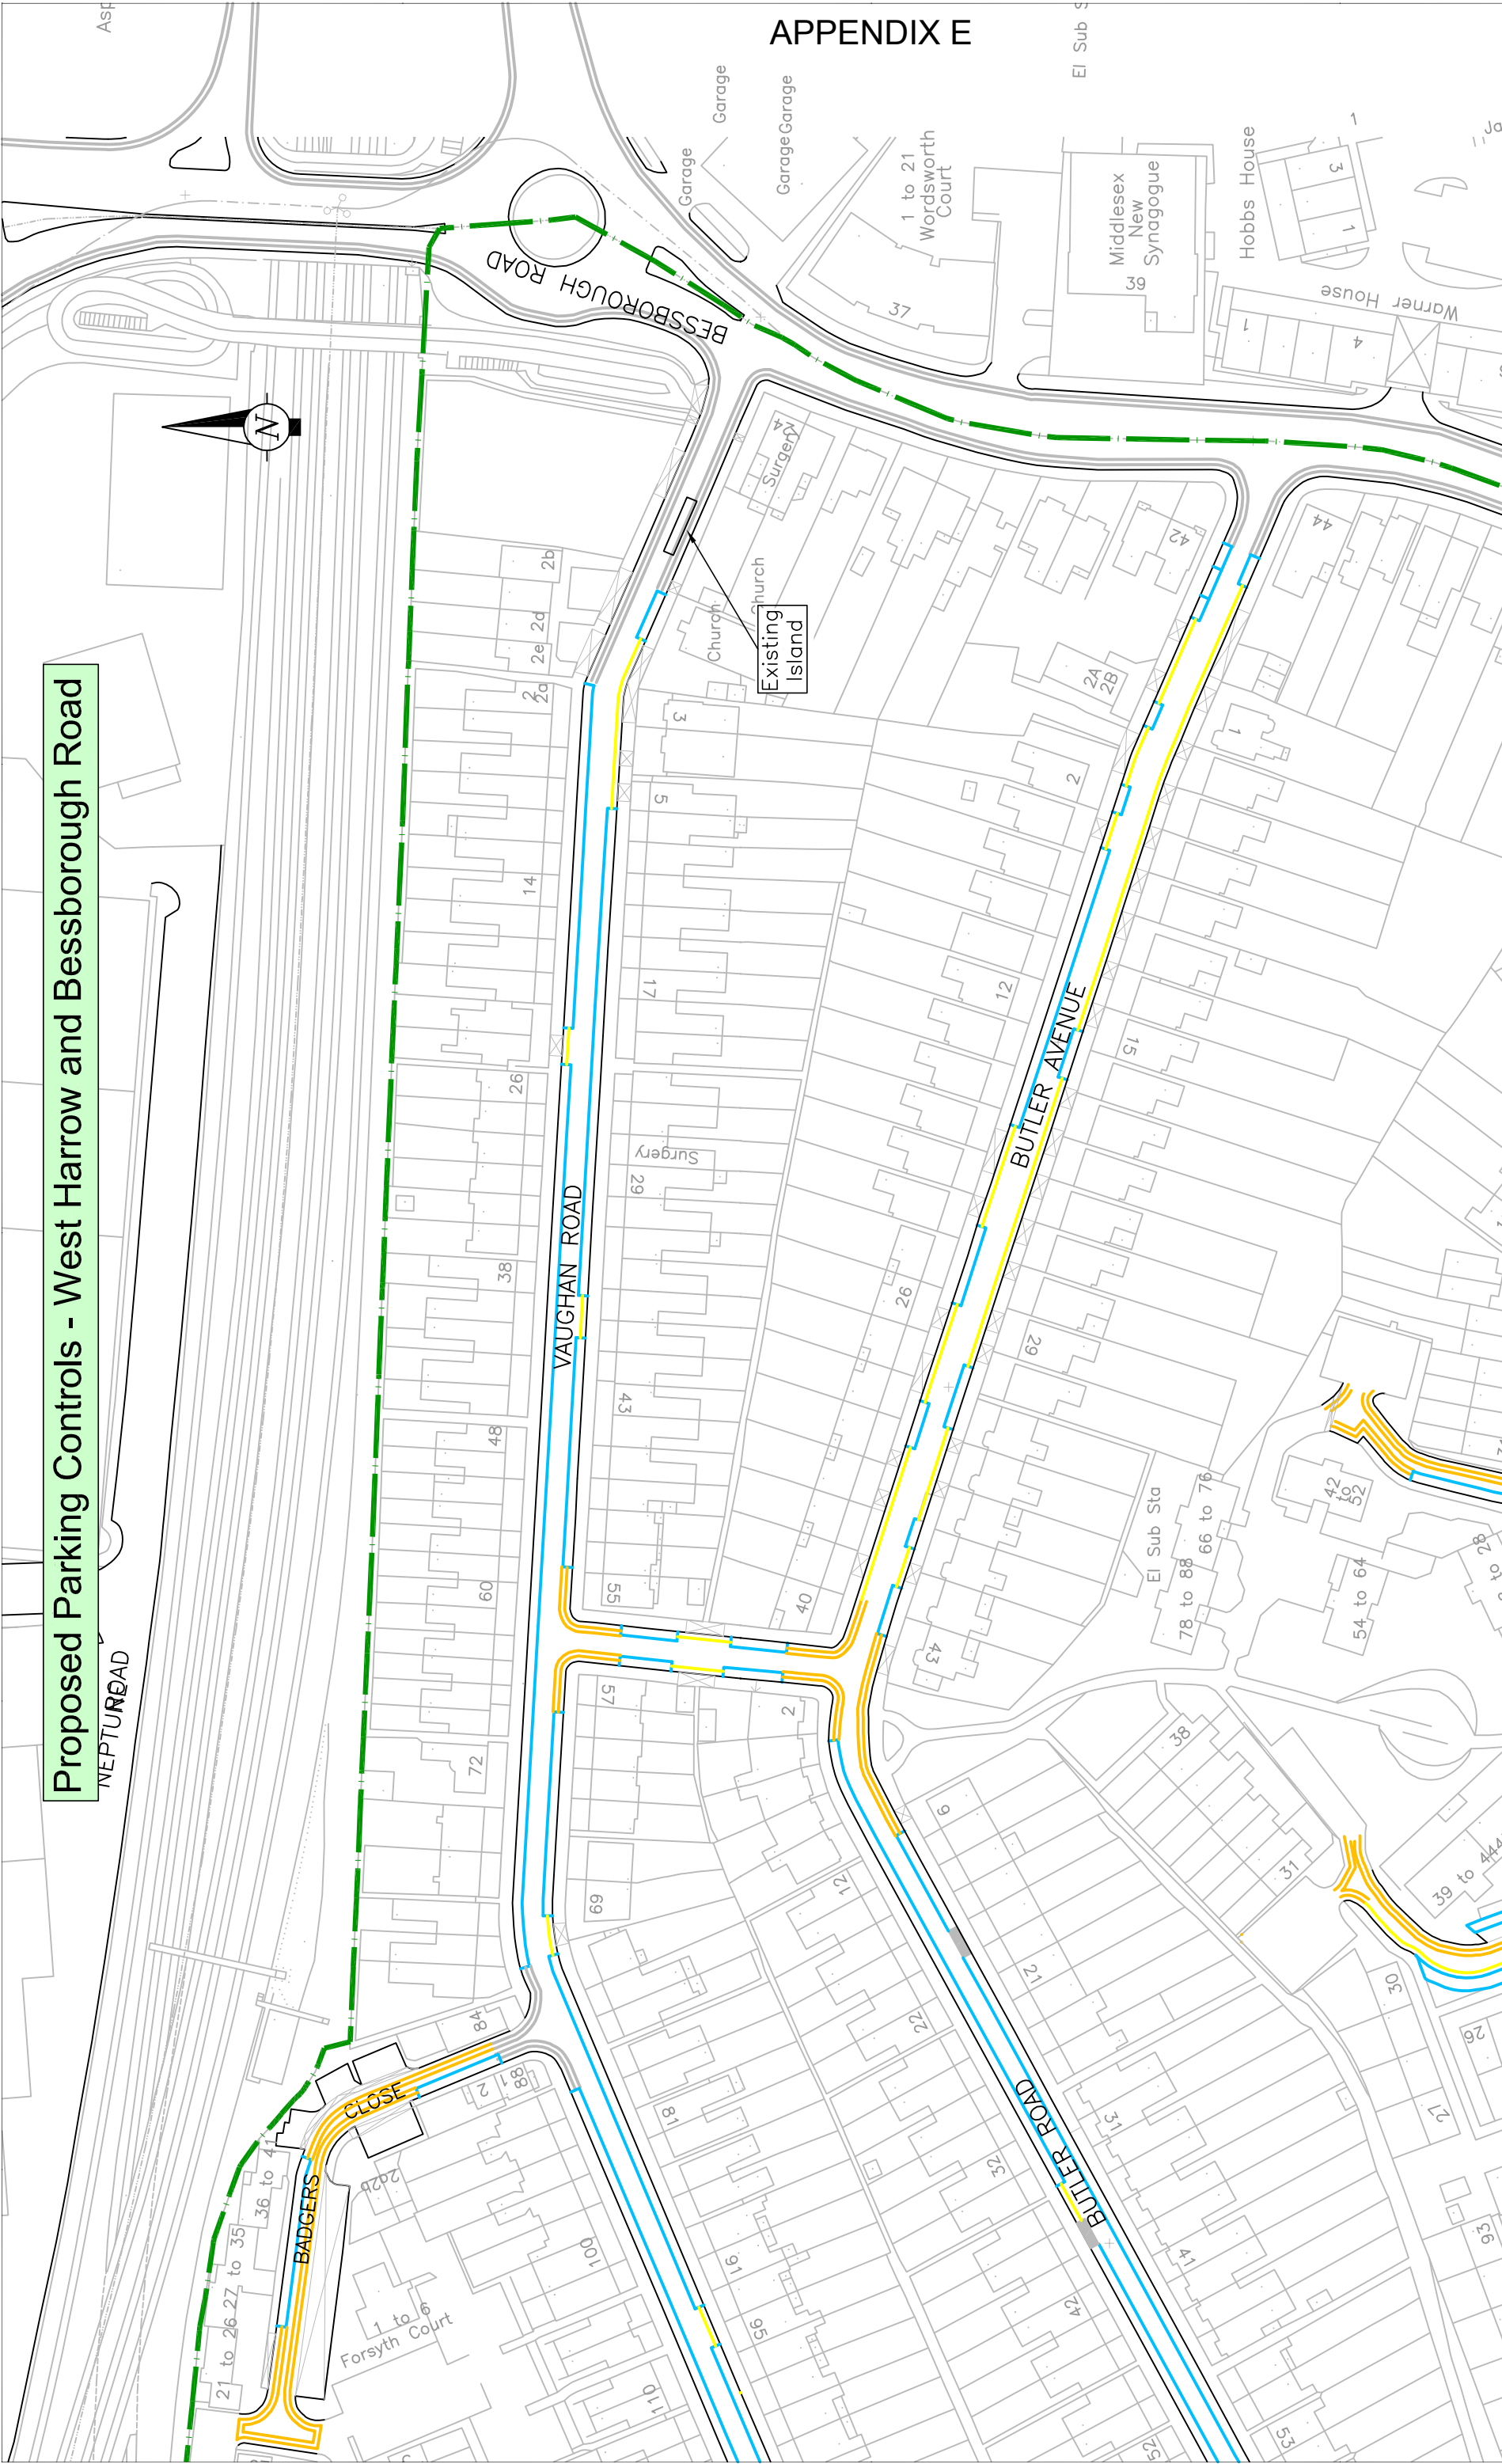
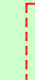
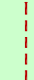





# Proposed Parking Controls - West Harrow and Bessborough Road

## APPENDIX E



**LEGEND:**

-  Proposed Permit Parking
-  Proposed Pay & Display Parking
-  Proposed Shared use Pay & Display and Permit Parking
-  Proposed Double Yellow Lines (No Waiting at any time)
-  Proposed Yellow Line (Zone Time)
-  Maximum extent of possible Controlled Parking Zone (Permit Parking Scheme)
-  Proposed Loading Bay
-  Proposed Loading Restrictions
-  Existing Drop Kerbs
-  Existing Disabled Bays
-  Existing Yellow Lines

-  Existing Drop Kerbs
-  Existing Disabled Bays
-  Existing Yellow Lines

**Harrow COUNCIL** LONDON

**enterprisemouchel**  
working in partnership to improve Harrow


This map is reproduced from or based upon Ordnance Survey material with the permission of Ordnance Survey on behalf of the Controller of Her Majesty's Stationary Office (c) Crown copyright. Unauthorised reproduction infringes Crown Copyright and may lead to prosecution or civil proceedings. London Borough of Harrow 100019206.

SCALE: N.T.S.

**Plan 8**

# APPENDIX E


## Proposed Parking Controls - West Harrow and Bessborough Road

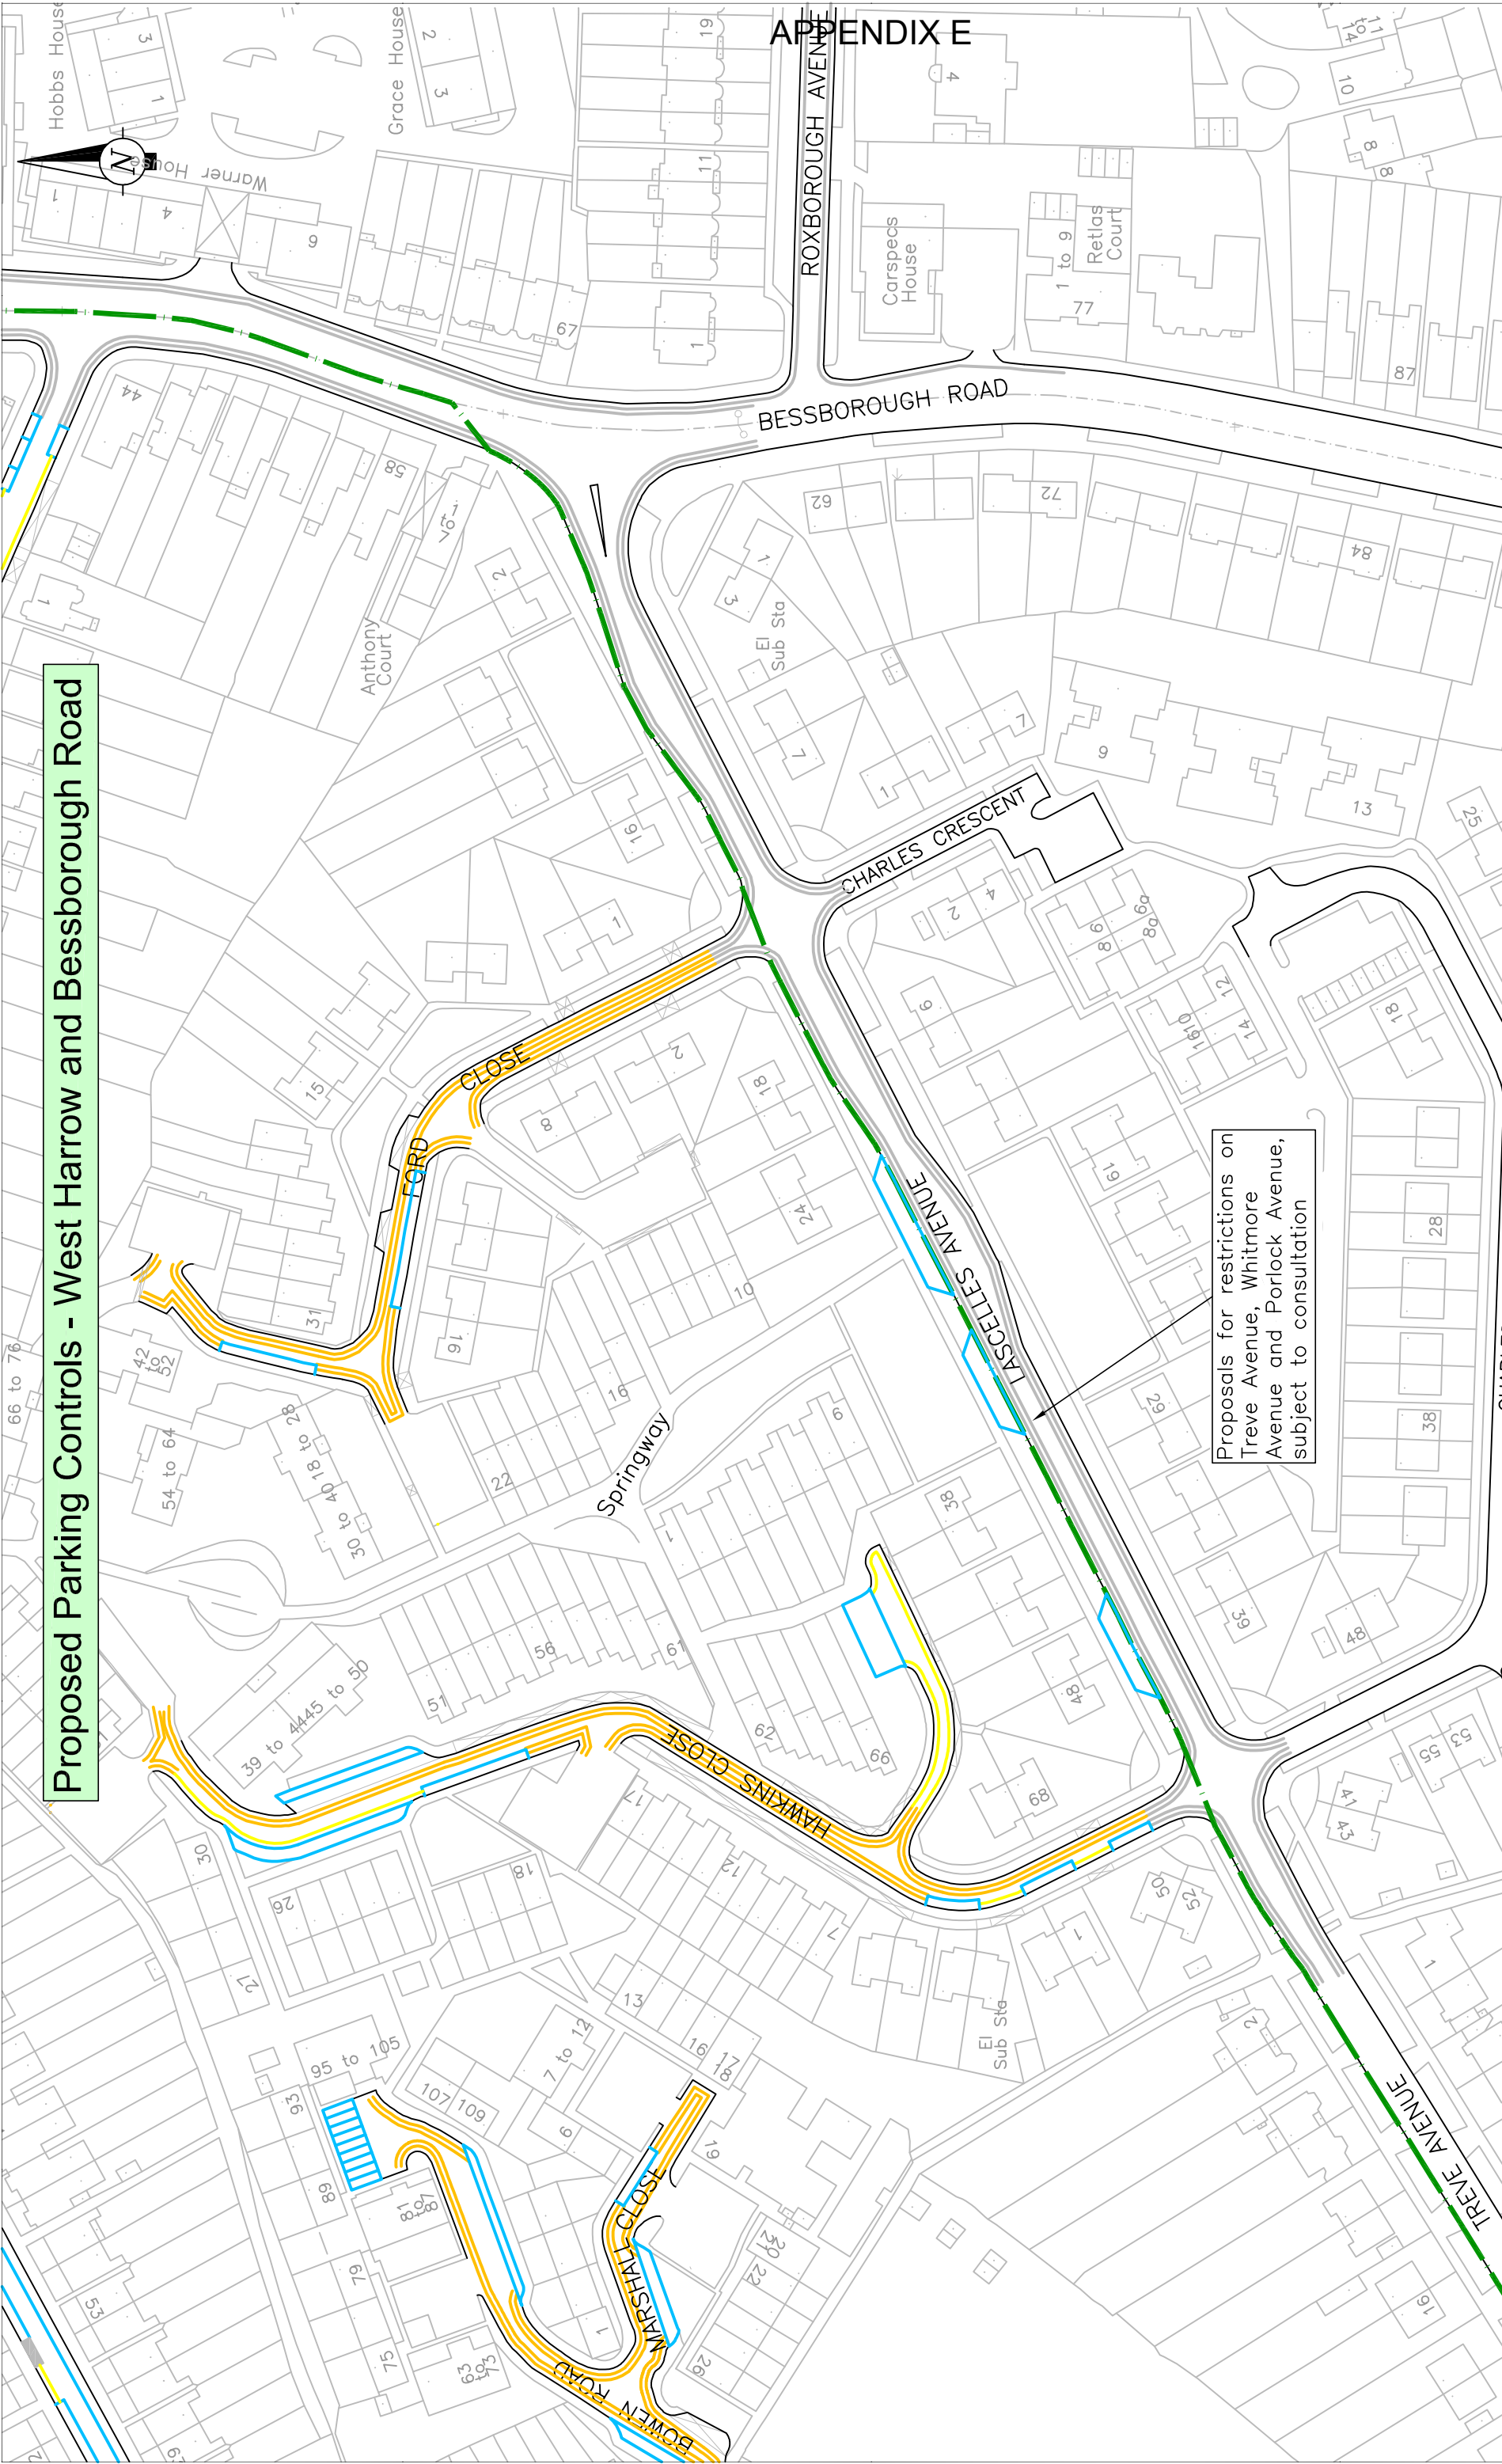

### LEGEND:

- ▬ Proposed Permit Parking
- ▬ Proposed Pay & Display Parking
- ▬ Proposed Shared use Pay & Display and Permit Parking
- ▬ Proposed Double Yellow Lines (No Waiting at any time)
- ▬ Proposed Yellow Line (Zone Time)
- ▬ Maximum extent of possible Controlled Parking Zone (Permit Parking Scheme)
- LB Proposed Loading Bay
- Proposed Loading Restrictions

- Existing Drop Kerbs
- Existing Disabled Bays
- Existing Yellow Lines

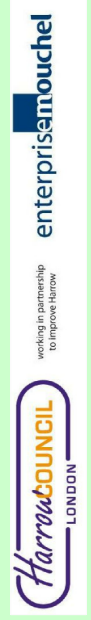

This map is reproduced from or based upon Ordnance Survey material with the permission of Ordnance Survey on behalf of the Controller of Her Majesty's Stationary Office (c) Crown copyright. Unauthorised reproduction infringes Crown Copyright and may lead to prosecution or civil proceedings. London Borough of Harrow 100019206.

SCALE: N.T.S.