


Appendix B

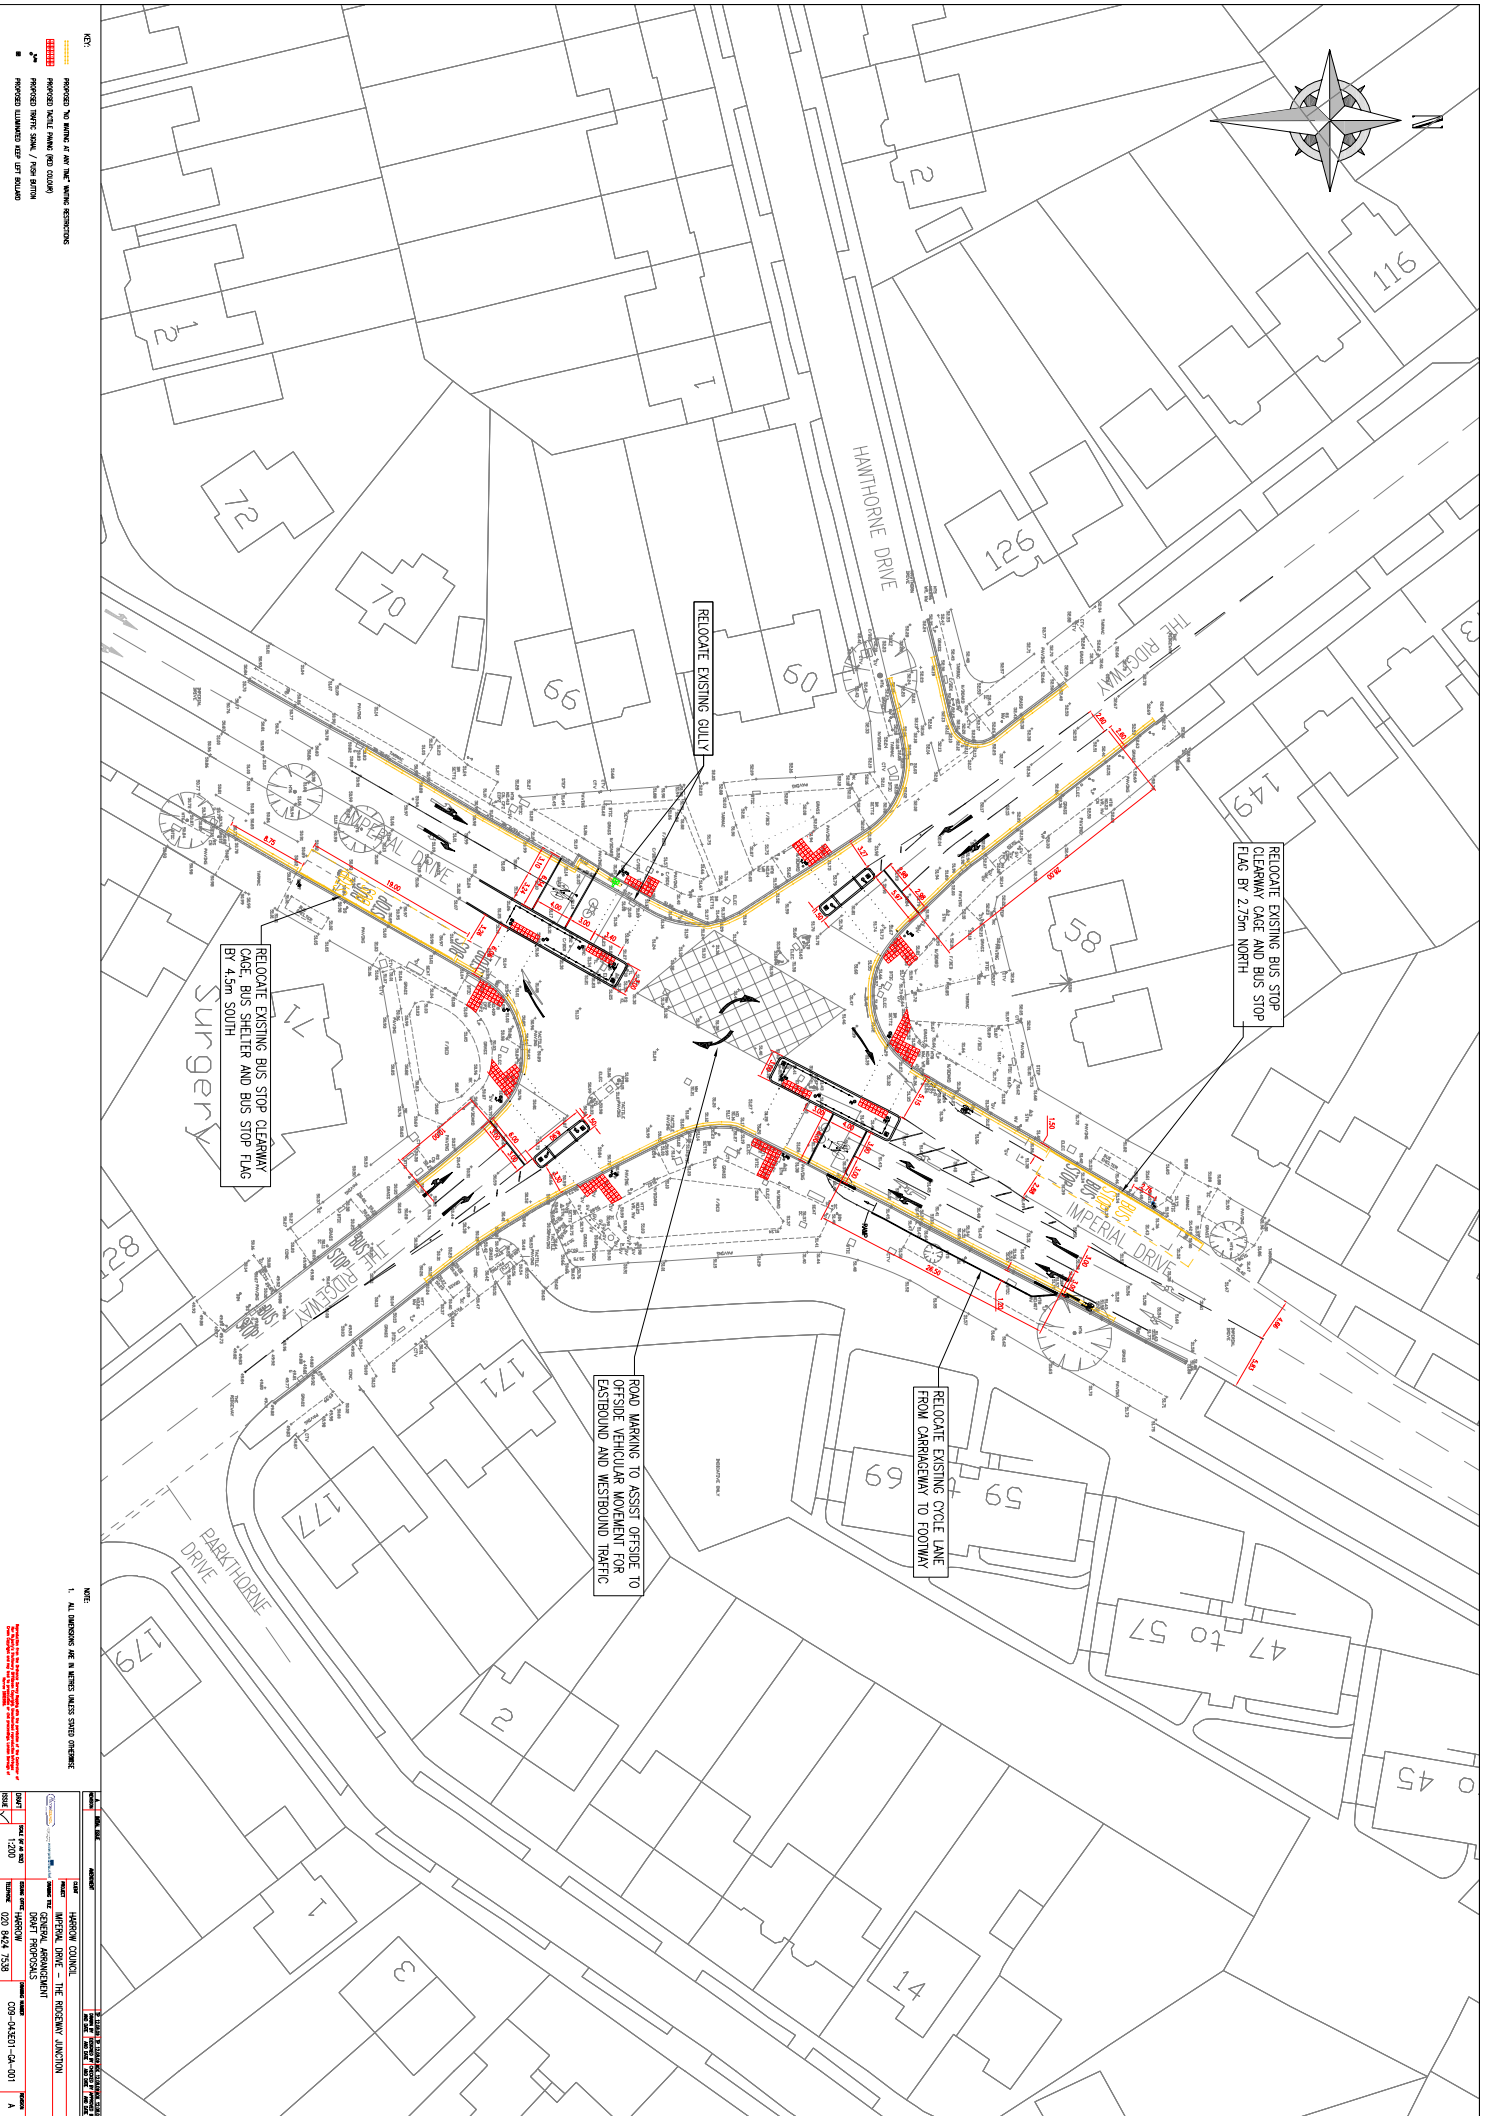

DATE	14/10	BY	AS
PROJECT	IMPERIAL DRIVE - THE RIDGEWAY JUNCTION		
