


Appendix B

Statutory Consultation Plans

Proposed Parking Controls - West Harrow and Bessborough Road

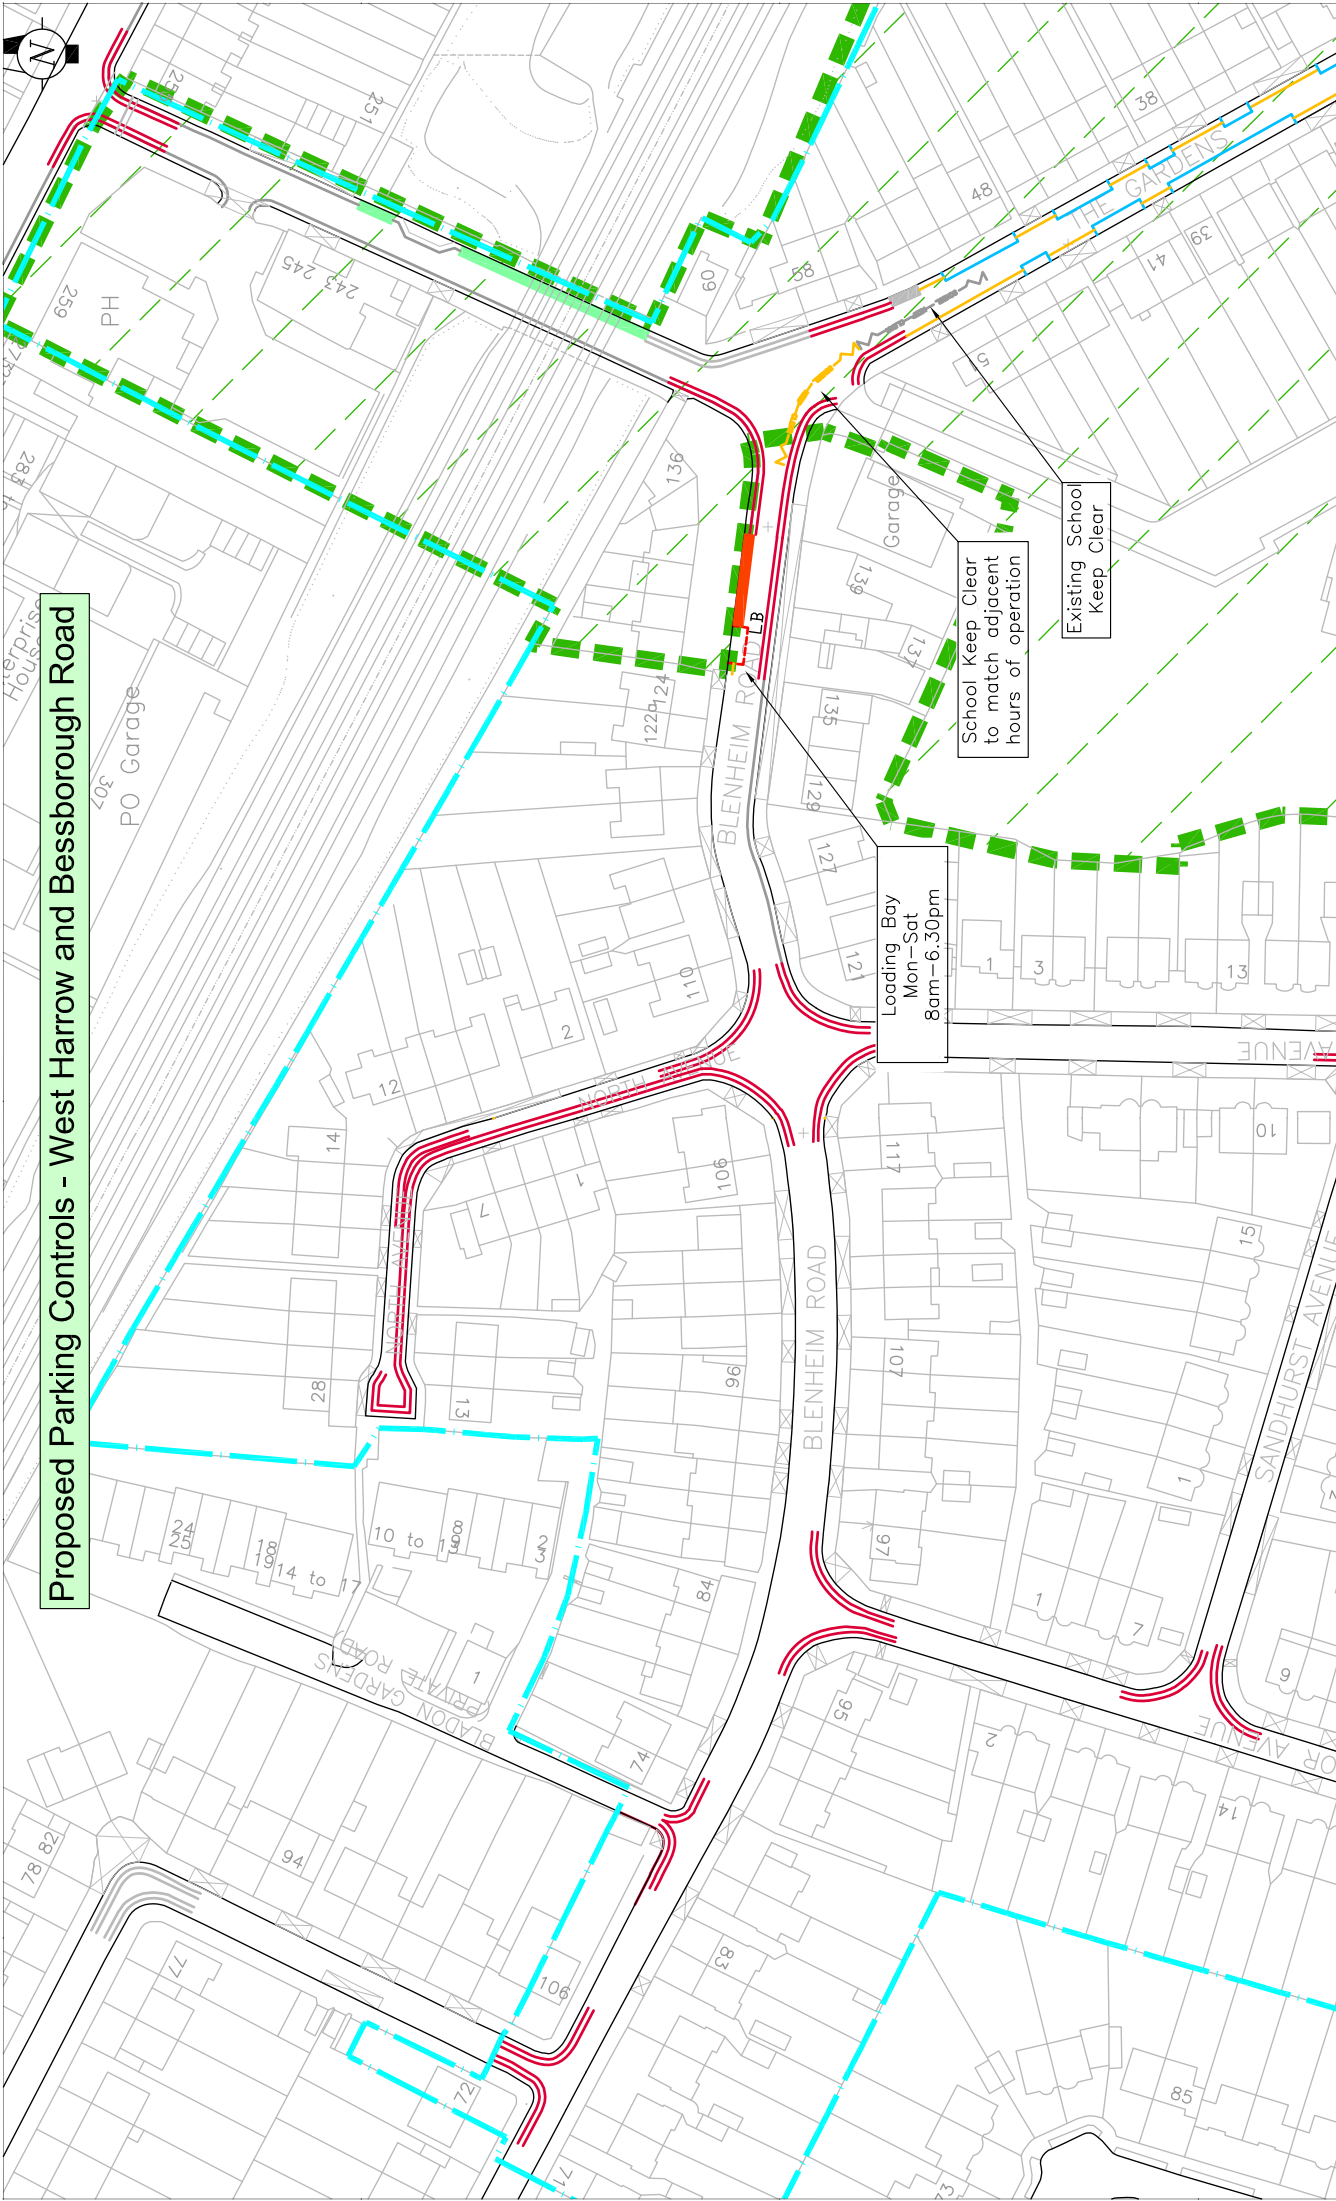

LEGEND:

- Proposed Permit Parking
- Proposed Pay and Display parking (Mo-Sa 8am-6.30pm, max stay 4h)
- Proposed Pay and Display parking (Mo-Sa 8am-6.30pm, max stay 2h)


- Proposed Double Yellow Lines (No Waiting at any time)
- Proposed Yellow Line (Zone Time)
- Boundary of Properties within Zone W (Mon-Fri 10am-11am)
- Proposed Loading Bay (Mon-Sat 8am-6.30pm)

- - - Existing Drop Kerbs
- Existing Disabled Bays
- Existing Yellow Lines
- - - Consultation area boundary


 

 
 
- Loading Bay Mon-Sat 8am-6.30pm
- - - School Keep Clear to match adjacent hours of operation
- - - Existing School Keep Clear

N.B. - all proposed Pay & Display parking bays are available to zone permit holders and blue badge holders for unlimited parking

Proposed Parking Controls - West Harrow and Bessborough Road

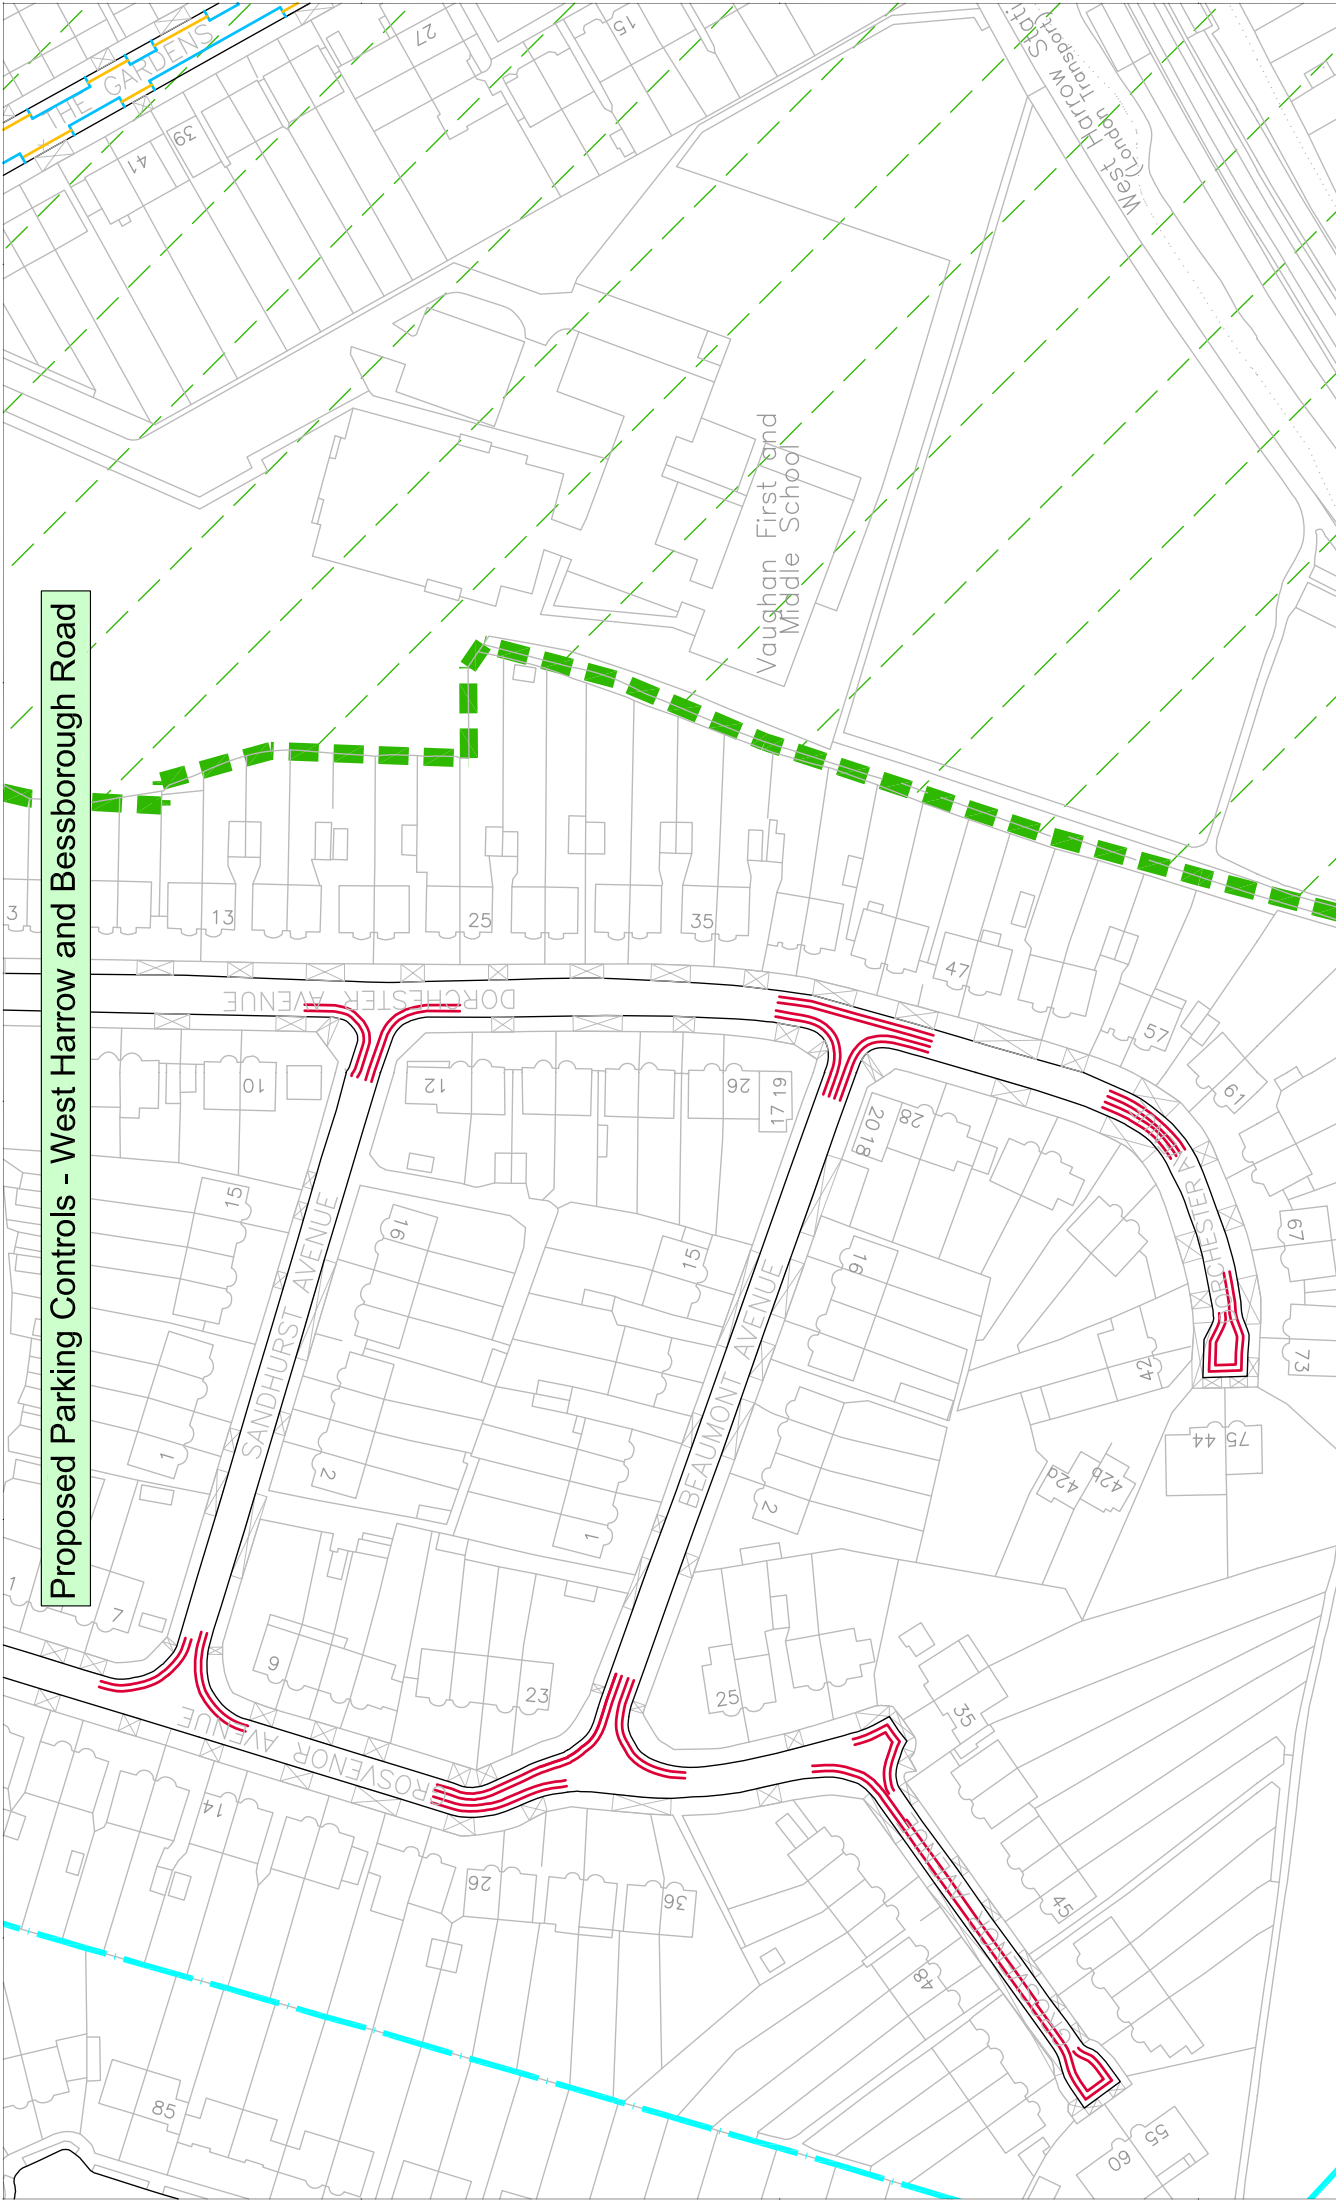


LEGEND:

-  Proposed Permit Parking
-  Proposed Double Yellow Lines (No Waiting at any time)
-  Proposed Yellow Line (Zone Time)
-  Boundary of Properties within Zone W (Mon-Fri 10am-11am)
-  Consultation area boundary
-  Existing Drop Kerbs
-  Existing Disabled Bays
-  Existing Yellow Lines



This map is reproduced from or based upon Ordnance Survey material with the permission of Ordnance Survey on behalf of the Controller of Her Majesty's Stationary Office. (c) Crown copyright. Unauthorised reproduction infringes Crown Copyright and may lead to prosecution or civil proceedings. London Borough of Harrow, 100019206.

Proposed Parking Controls - West Harrow and Bessborough Road

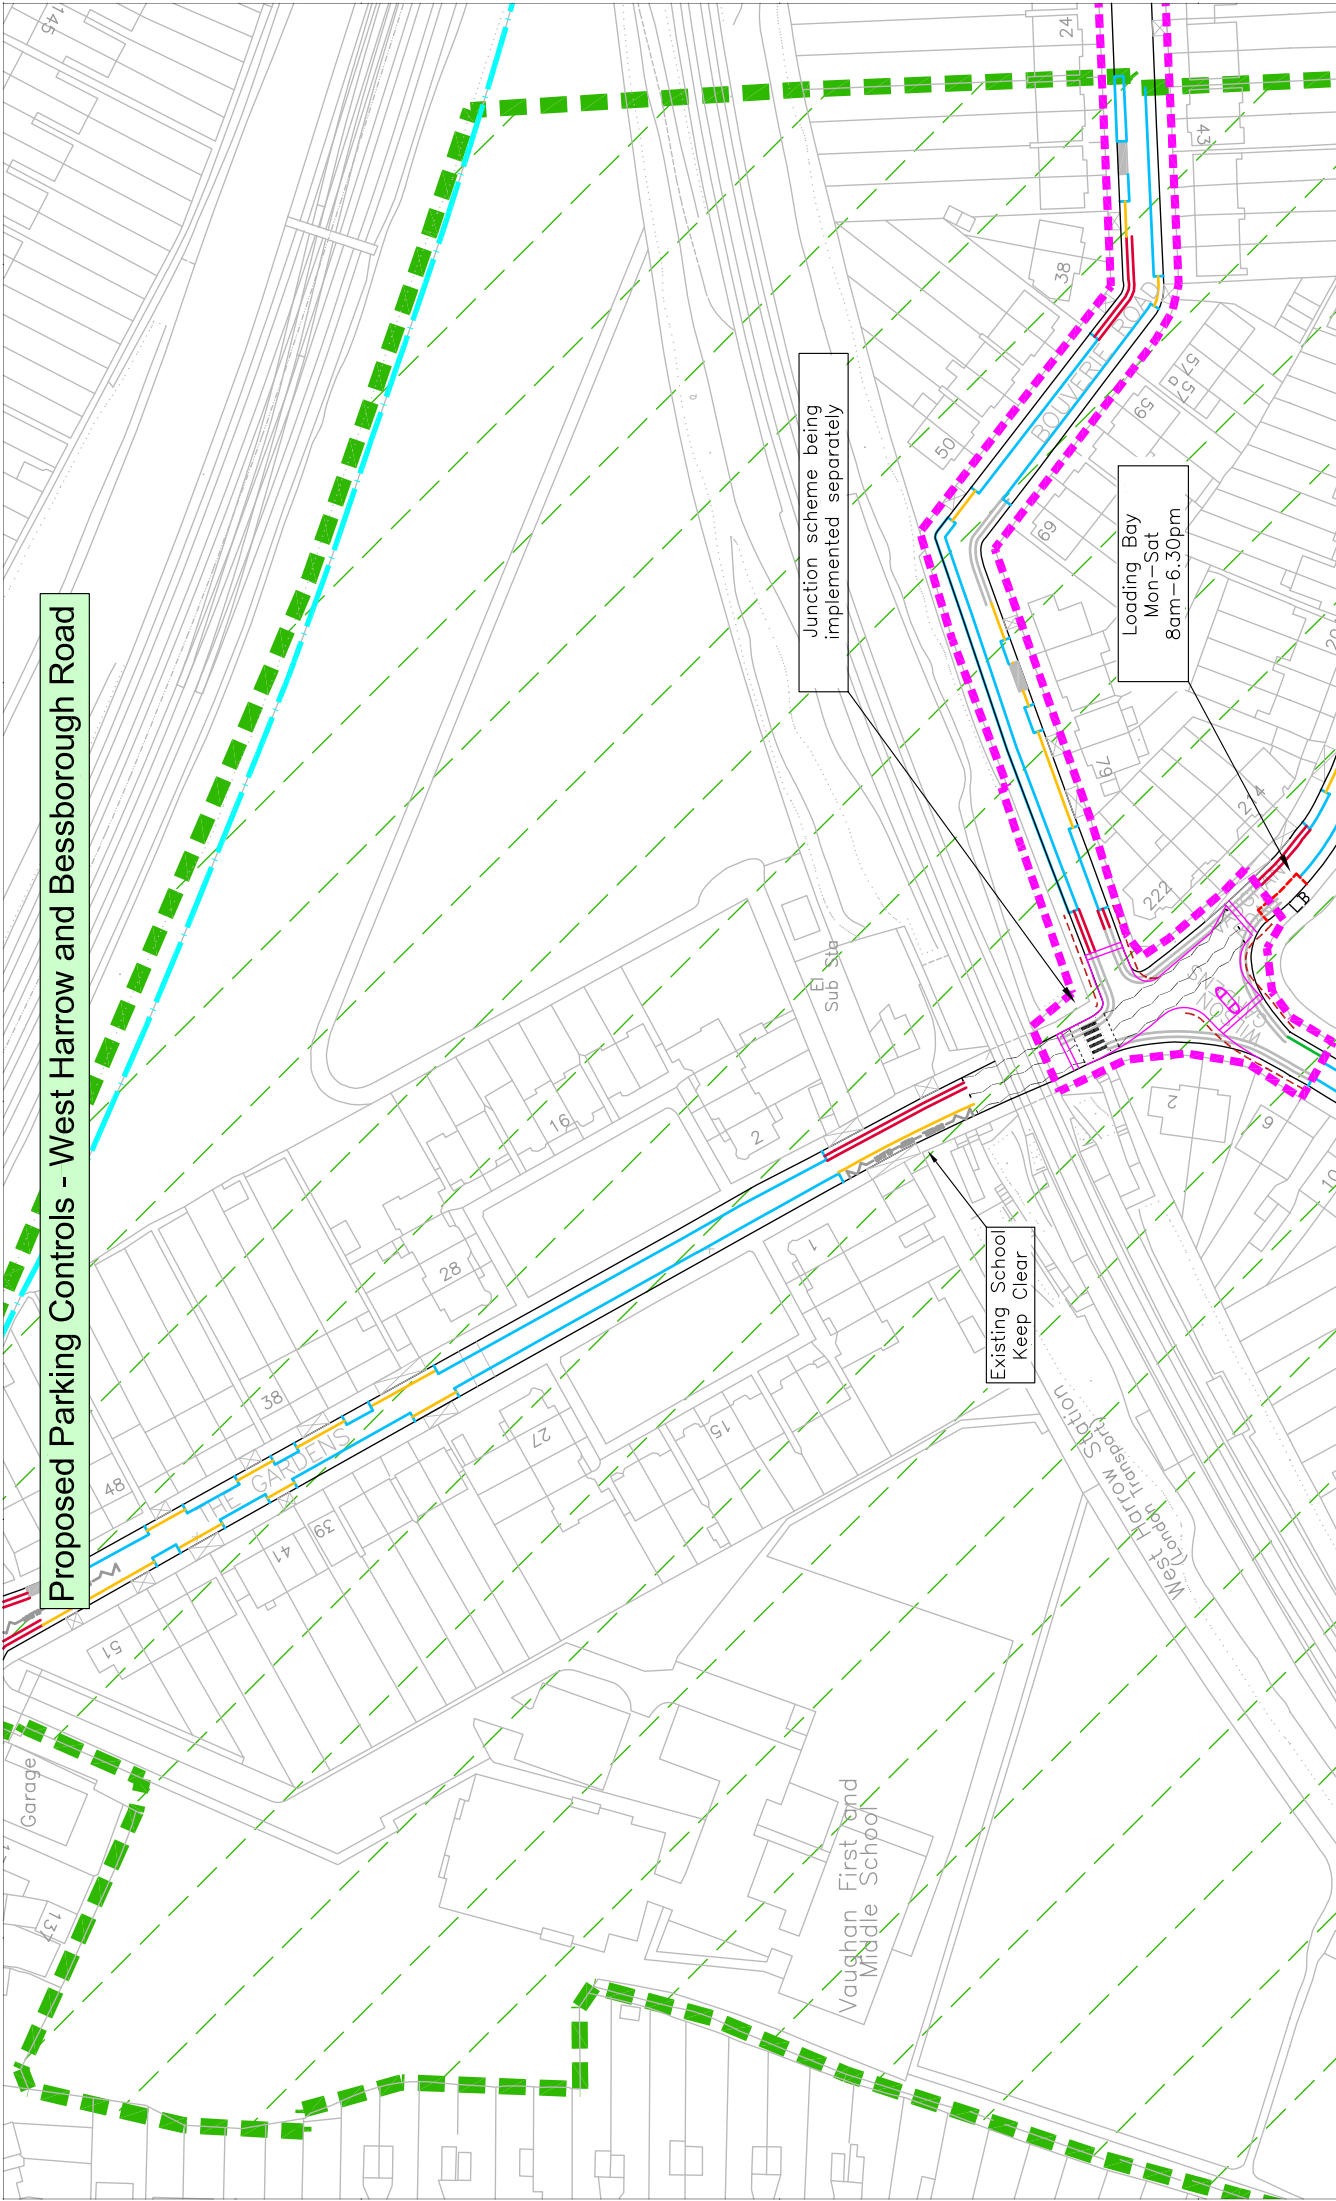

Junction scheme being implemented separately


Loading Bay
Mon-Sat
8am-6.30pm

Existing School
Keep Clear

LEGEND:

- ▬ Proposed Permit Parking
- ▬ Proposed 20 mph Zone
- ▬ Boundary of Properties within Zone W (Mon-Fri 10am-11am)
- ▬ Proposed Double Yellow Lines (No Waiting at any time)
- ▬ Proposed Yellow Line (Zone Time)
- ▬ Proposed Yellow Line (Mon-Fri 8.30am-6.30pm)
- ▬ Consultation area boundary
- ▬ Proposed Loading Bay (Mon-Sat 8am-6.30pm)
- ▬ Proposed Loading Restrictions (No Loading At Any Time)
- LB Existing Drop Kerbs
- LB Existing Disabled Bays
- LB Existing Yellow Lines

Proposed Parking Controls - West Harrow and Bessborough Road

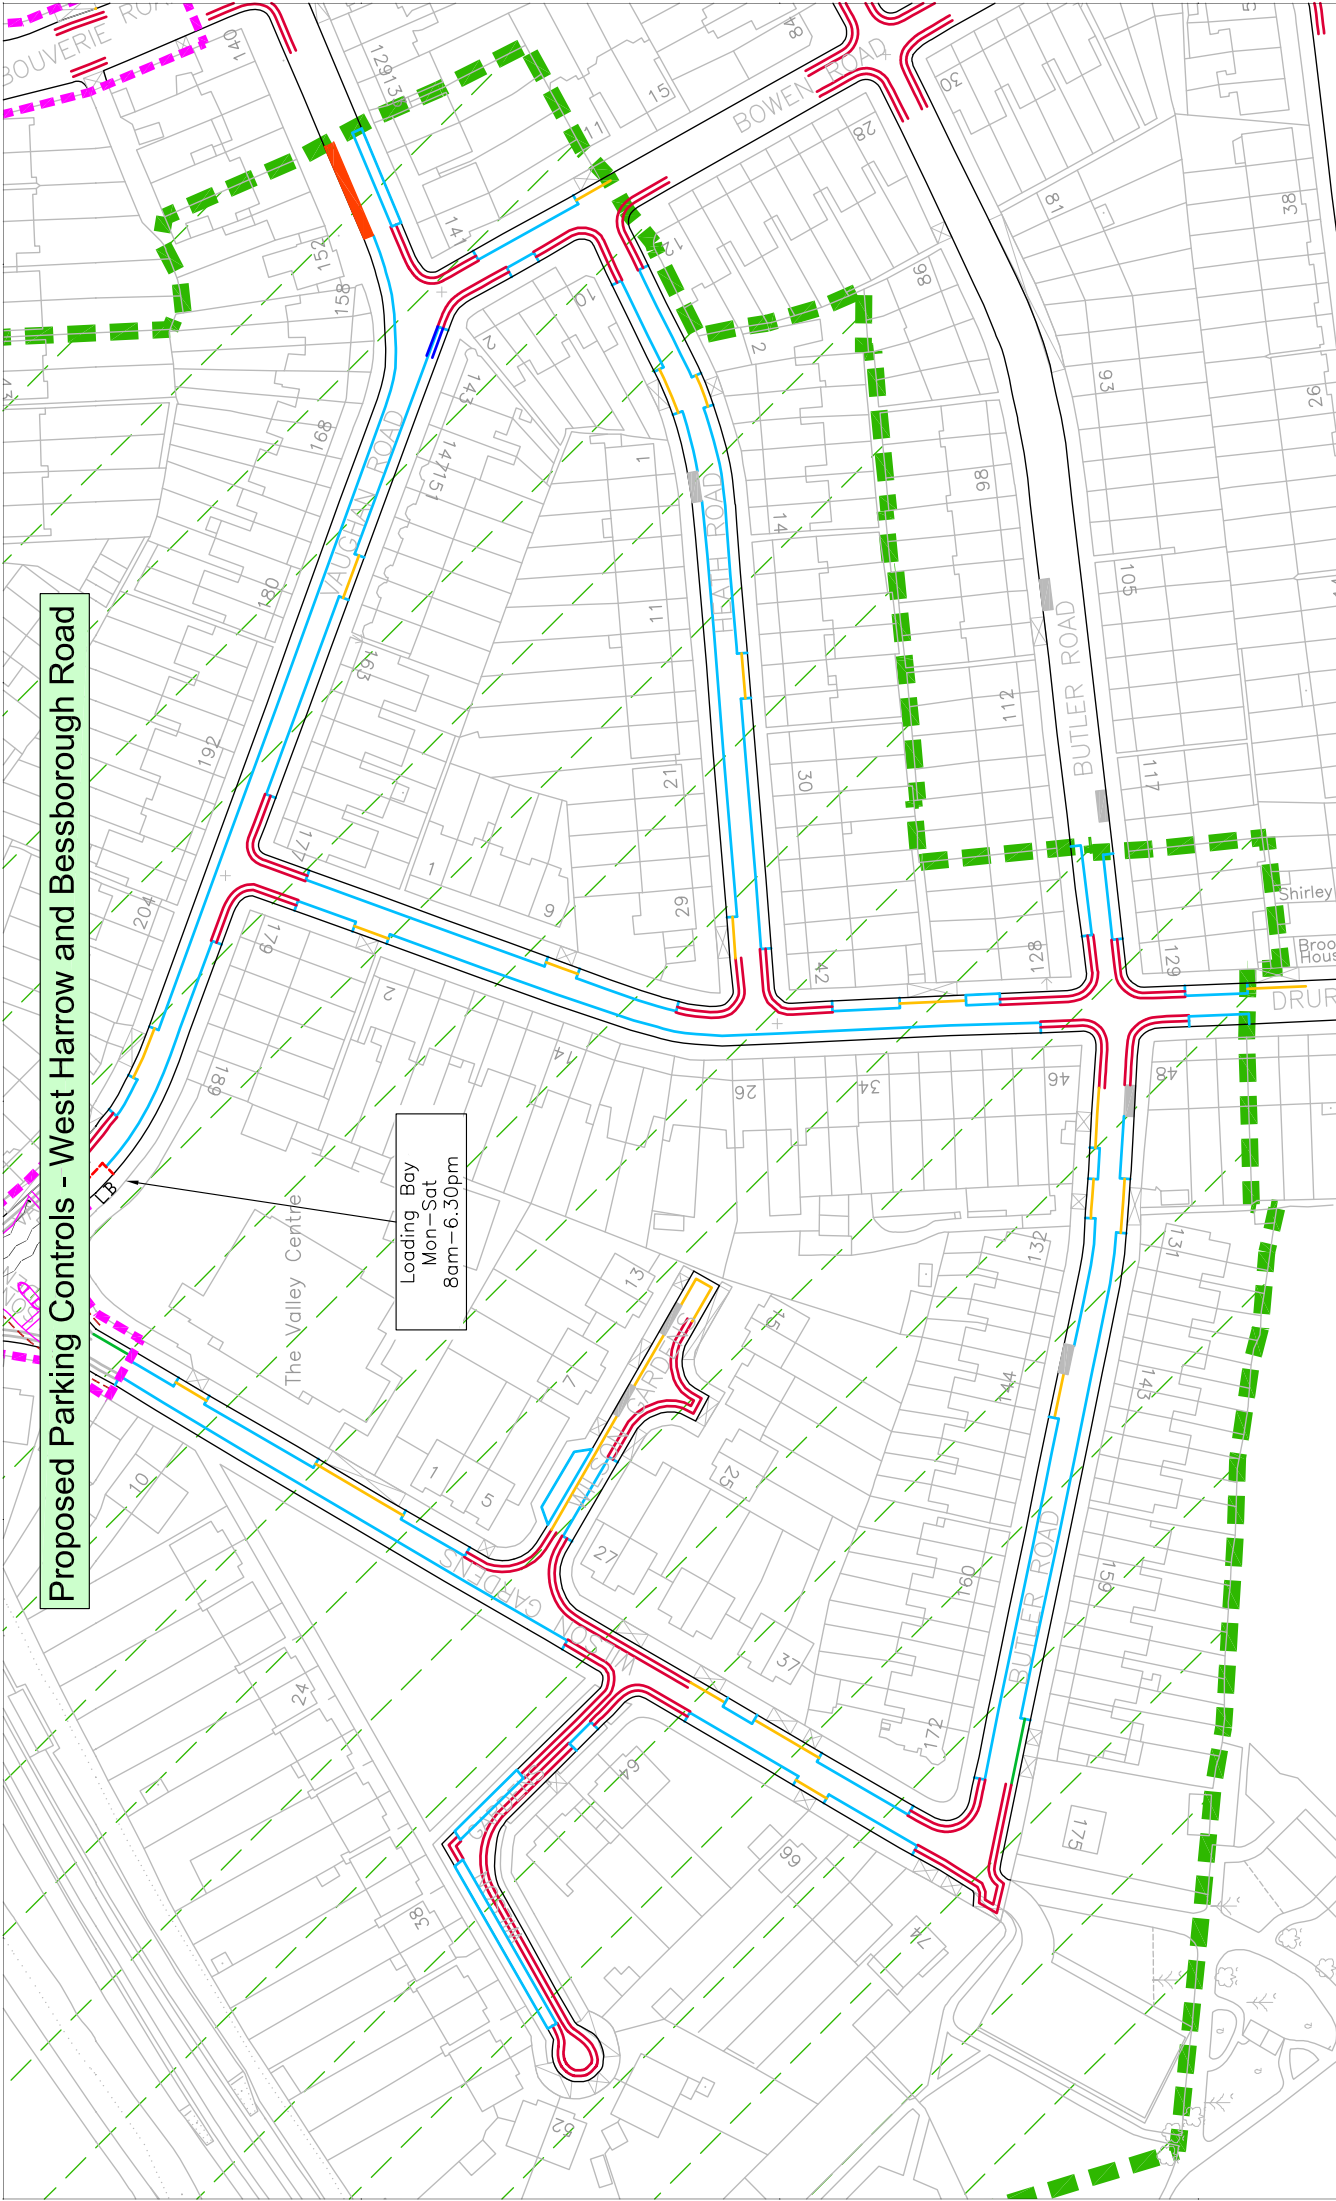

Loading Bay
Mon-Sat
8am-6.30pm

LEGEND:

- Proposed Double Yellow Lines (No Waiting at any time)
- Proposed Permit Parking
- Proposed Pay and Display parking (Mo-Sa 8am-6.30pm, max stay 2h)
- - - Proposed Double Yellow Lines (No Waiting at any time)
- Proposed Yellow Line (Zone Time)
- Proposed Yellow Line (Mon-Fri 8.30am-6.30pm)
- - - Proposed 20 mph Zone
- Boundary of Properties within Zone W (Mon-Fri 10am-11am)
- Proposed Loading Bay (Mon-Sat 8am-6.30pm)
- Existing Drop Kerbs
- - - Existing Disabled Bays
- Existing Yellow Lines
- Double Yellow Lines removed from proposals after first consultation

N.B. - all proposed Pay & Display parking bays are available to zone permit holders and blue badge holders for unlimited parking



Harrow Council
LONDON




enterprisismouchel

This map is reproduced from or based upon Ordnance Survey material with the permission of Ordnance Survey on behalf of the Controller of Her Majesty's Stationary Office. (c) Crown copyright. Unauthorised reproduction infringes Crown Copyright and may lead to prosecution or civil proceedings. London Borough of Harrow, 100019206.





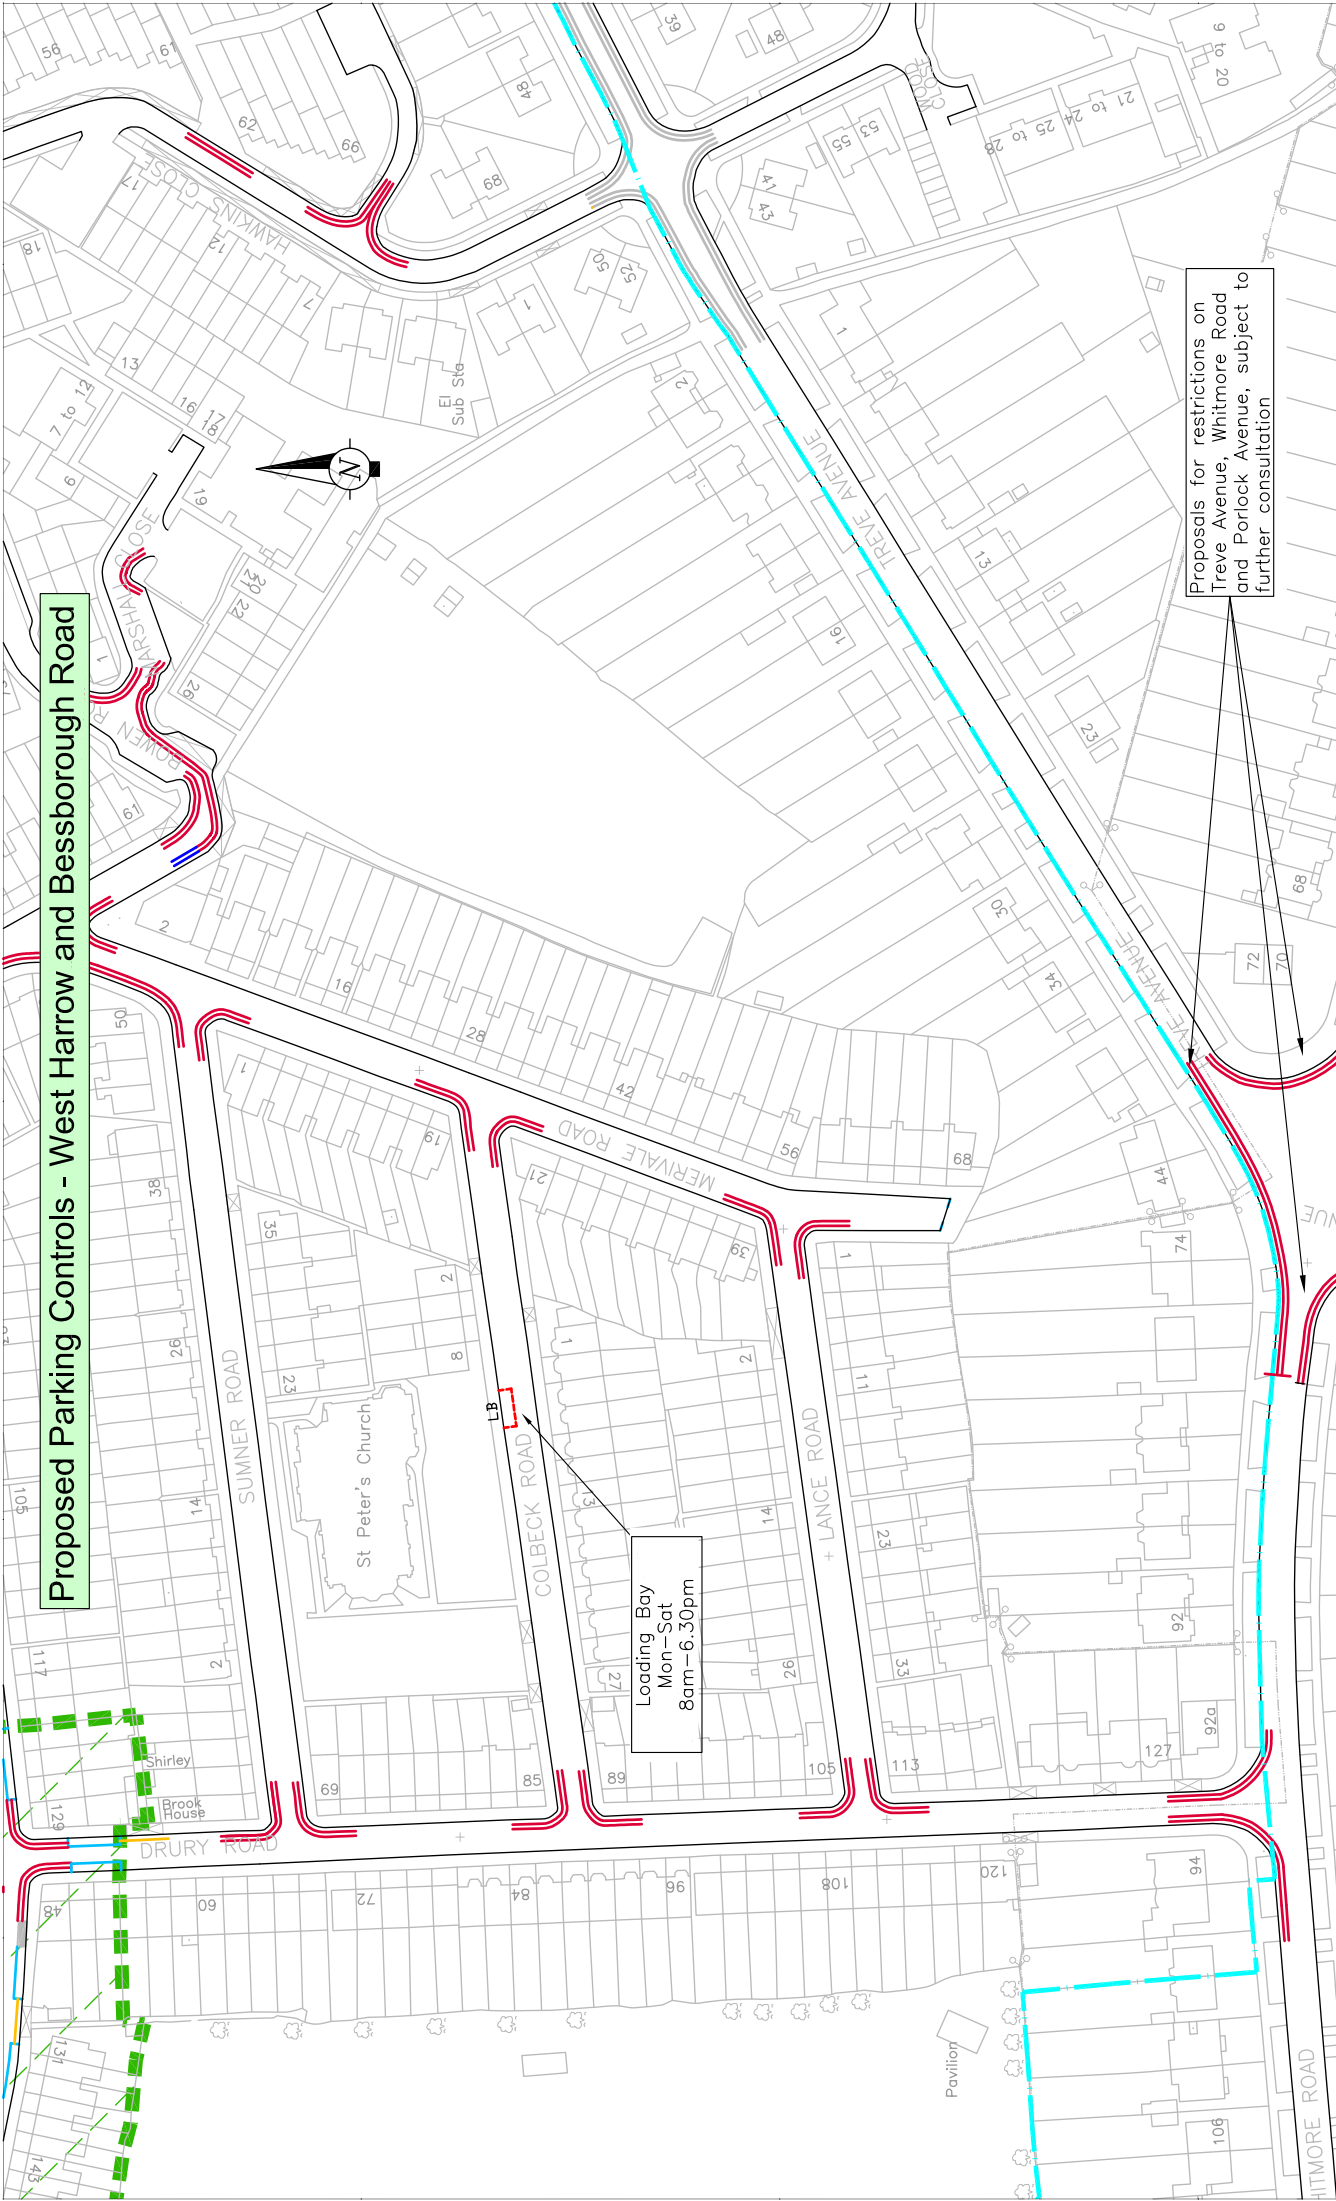




 

SCALE: N.T.S. - rev 2009/09/09 **Plan 4**

Proposed Parking Controls - West Harrow and Bessborough Road




Proposals for restrictions on Treve Avenue, Whitmore Road and Porlock Avenue, subject to further consultation

Loading Bay
Mon-Sat
8am-6.30pm

LEGEND:	
	Proposed Double Yellow Lines (No Waiting at any time)
	Proposed Double Yellow Lines (No Waiting at any time)
	Proposed Yellow Line (Zone Time)
	Double Yellow Lines removed from proposals after first consultation
	Consultation area boundary
	Boundary of Properties within Zone W (Mon-Fri 10am-11am)
	Existing Drop Kerbs
	Existing Disabled Bays
	Existing Yellow Lines
	Proposed Permit Parking
	Proposed Loading Bay (Mon-Sat 8am-6.30pm)
	LB

Proposed Parking Controls - West Harrow and Bessborough Road

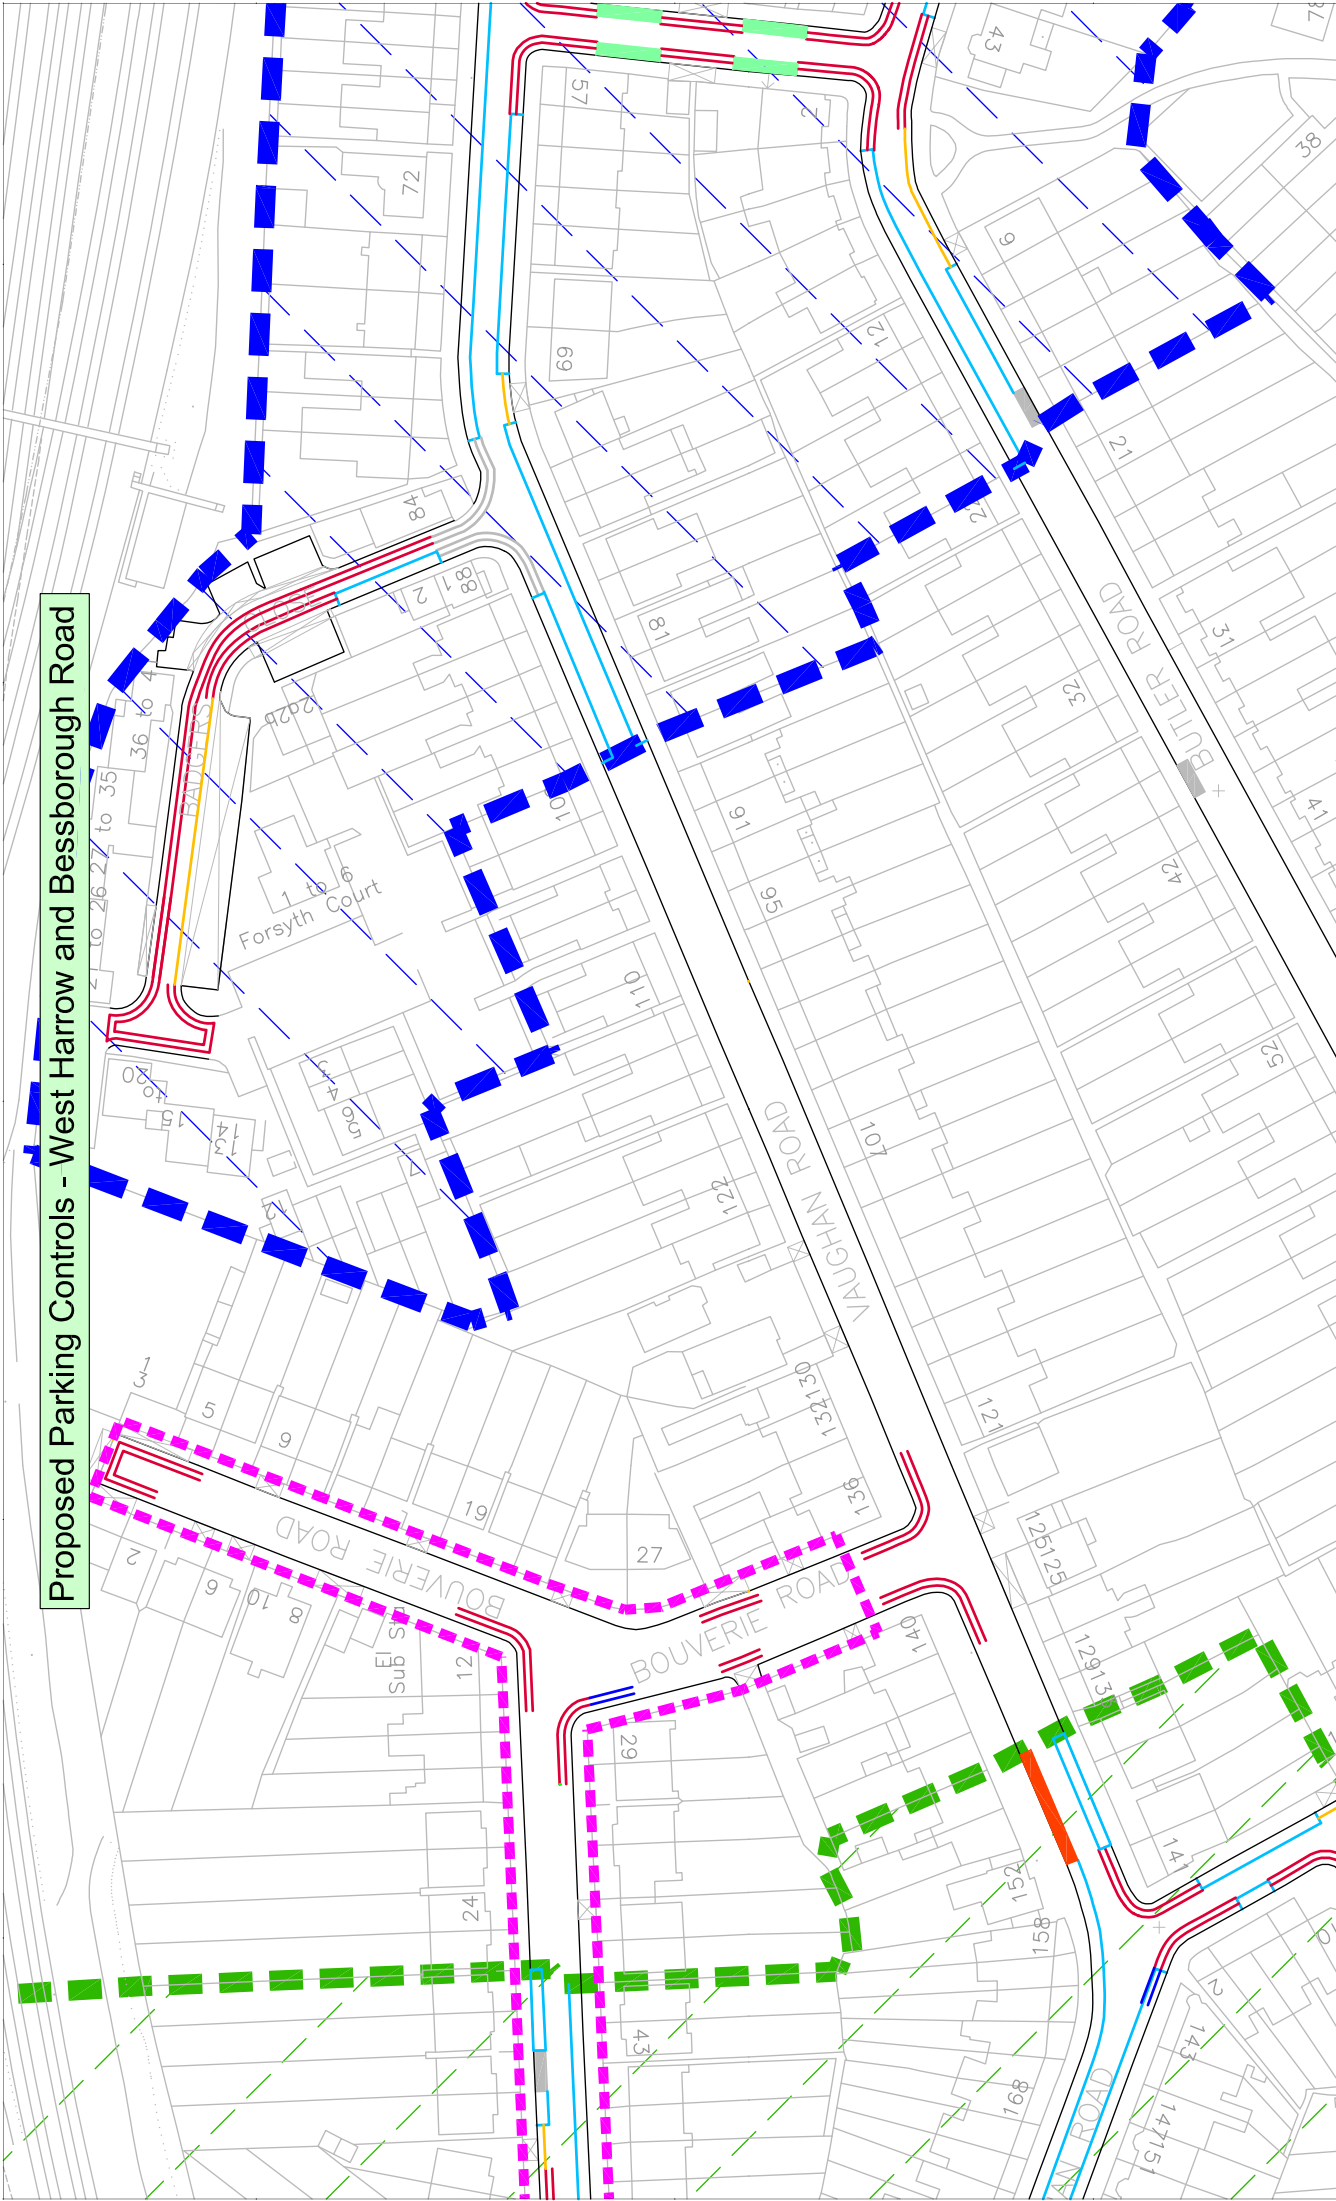

LEGEND:


- Proposed Permit Parking
- Proposed Pay and Display parking (Mo-Sa 8am-6.30pm, max stay 4h)
- Proposed Pay and Display parking (Mo-Sa 8am-6.30pm, max stay 2h)
- Proposed Double Yellow Lines (No Waiting at any time)
- Proposed Yellow Line (Zone Time)
- Double Yellow Lines removed from proposals after first consultation
- N.B. - all proposed Pay & Display parking bays are available to zone permit holders and blue badge holders for unlimited parking
- Boundary of Properties within Zone V (Mon-Sat 10am-11am and 2pm-3pm)
- Boundary of Properties within Zone W (Mon-Fri 10am-11am)
- Proposed 20mph Zone
- Existing Drop Kerbs
- Existing Disabled Bays
- Existing Yellow Lines

enterprisismouchel
Harrow COUNCIL LONDON


This map is reproduced from or based upon Ordnance Survey material with the permission of Ordnance Survey on behalf of the Controller of Her Majesty's Stationary Office. (c) Crown copyright. Unauthorised reproduction infringes Crown Copyright and may lead to prosecution or civil proceedings. London Borough of Harrow, 100019206.

SCALE: N.T.S. - rev 2009/09/09 **Plan 6**

Proposed Parking Controls - West Harrow and Bessborough Road

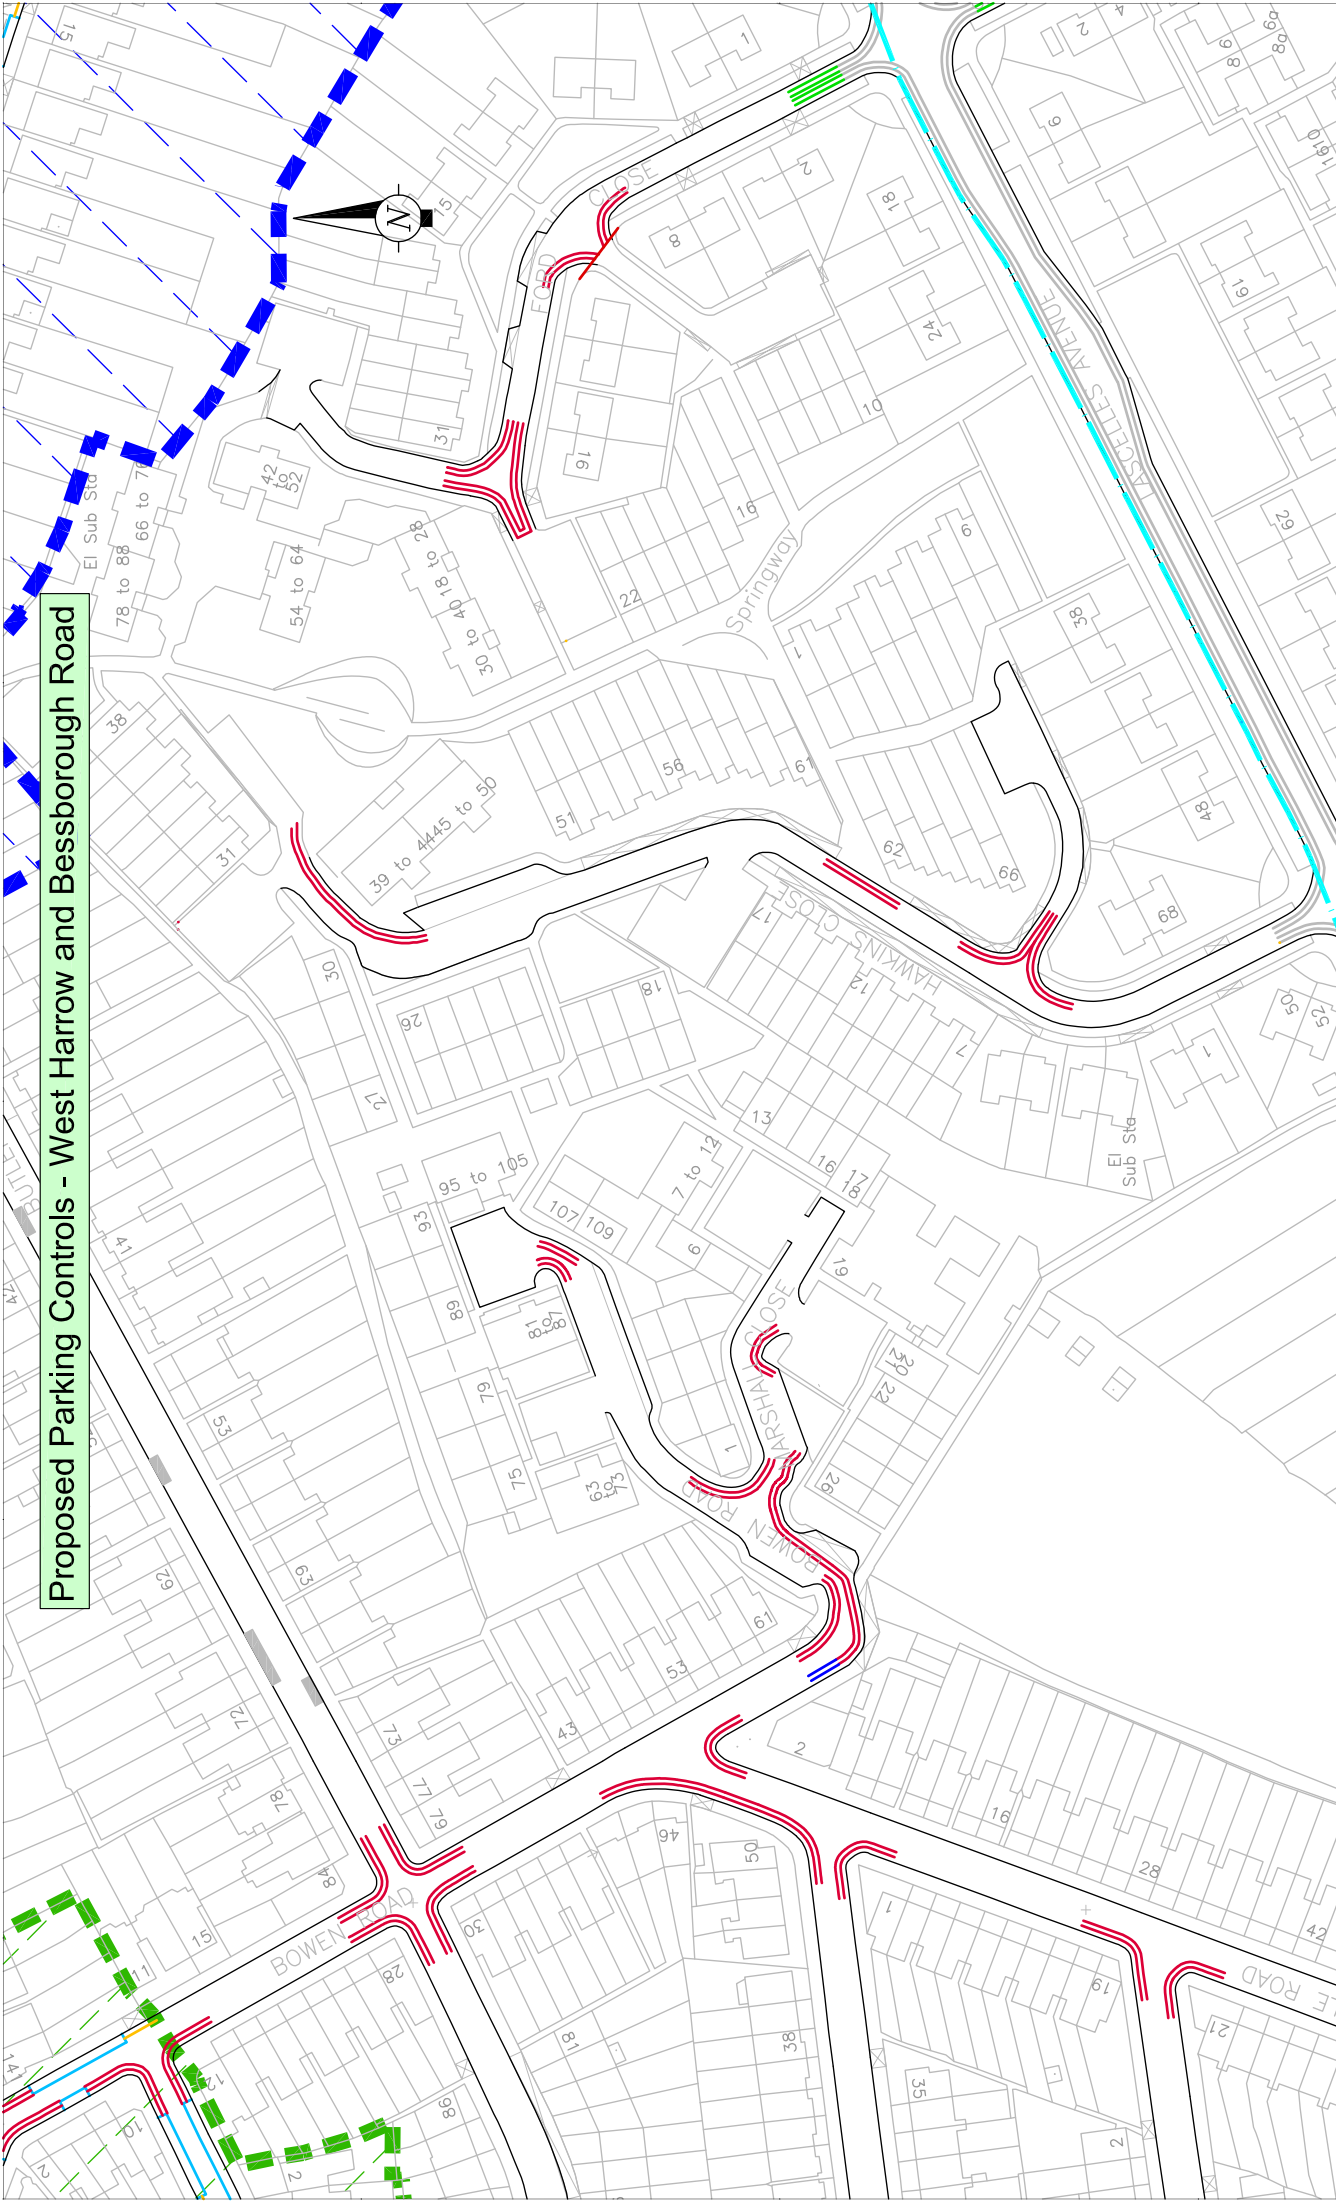


LEGEND:

-  Proposed Double Yellow Lines (No Waiting at any time)
-  Proposed Yellow Line (Zone Time)
-  Double Yellow Lines reduced after first consultation
-  Proposed Permit Parking
-  Yellow Lines agreed as part of another scheme
-  Boundary of Properties within Zone V (Mon-Sat 10am-11am and 2pm-3pm)
-  Boundary of Properties within Zone W (Mon-Fri 10am-11am)
-  Consultation area boundary
-  Existing Drop Kerbs
-  Existing Disabled Bays
-  Existing Yellow Lines



This map is reproduced from or based upon Ordnance Survey material with the permission of Ordnance Survey on behalf of the Controller of Her Majesty's Stationary Office. (c) Crown copyright. Unauthorised reproduction infringes Crown Copyright and may lead to prosecution or civil proceedings. London Borough of Harrow, 100019206.

Proposed Parking Controls - West Harrow and Bessborough Road

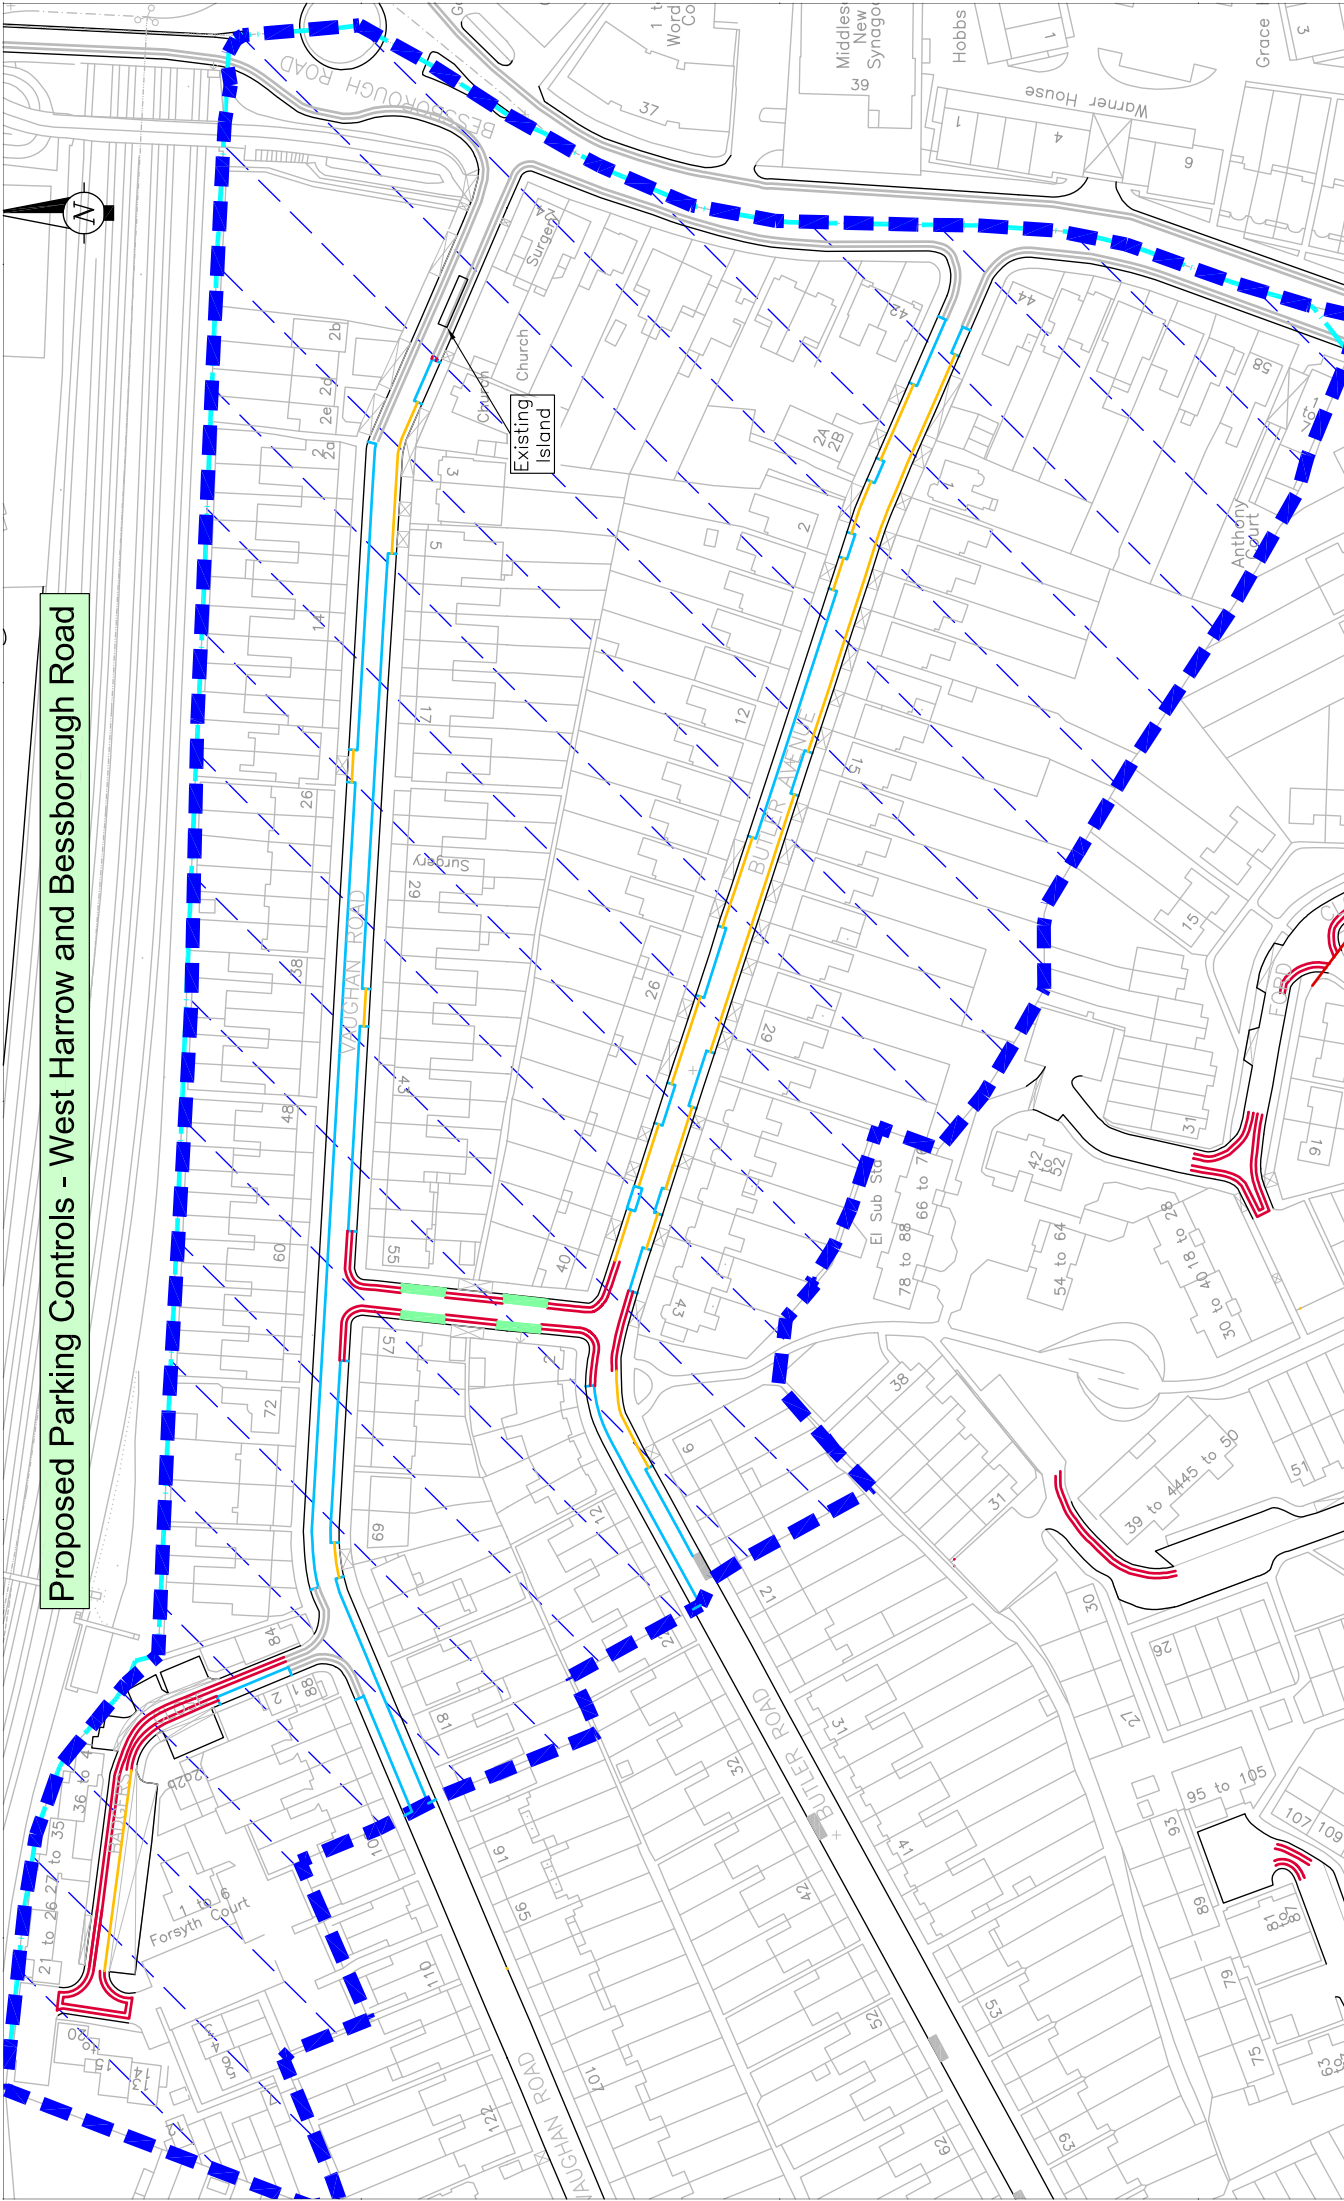


LEGEND:

- Proposed Permit Parking
 - Proposed Pay and Display parking (Mo-Sa 8am-6:30pm, max stay 4h)
 - Proposed Double Yellow Lines (No Waiting at any time)
 - Proposed Yellow Line (Zone Time)
 - Boundary of Properties within Zone V (Mon-Sat 10am-11am and 2pm-3pm)
 - - - Existing Drop Kerbs
 - - - Existing Disabled Bays
 - - - Existing Yellow Lines
 - - - Consultation area boundary
- N.B. - all proposed Pay & Display parking bays are available to zone permit holders and blue badge holders for unlimited parking



This map is reproduced from or based upon Ordnance Survey material with the permission of Ordnance Survey on behalf of the Controller of Her Majesty's Stationary Office. (c) Crown copyright. Unauthorised reproduction infringes Crown Copyright and may lead to prosecution or civil proceedings. London Borough of Harrow, 100019206.

Proposed Parking Controls - West Harrow and Bessborough Road

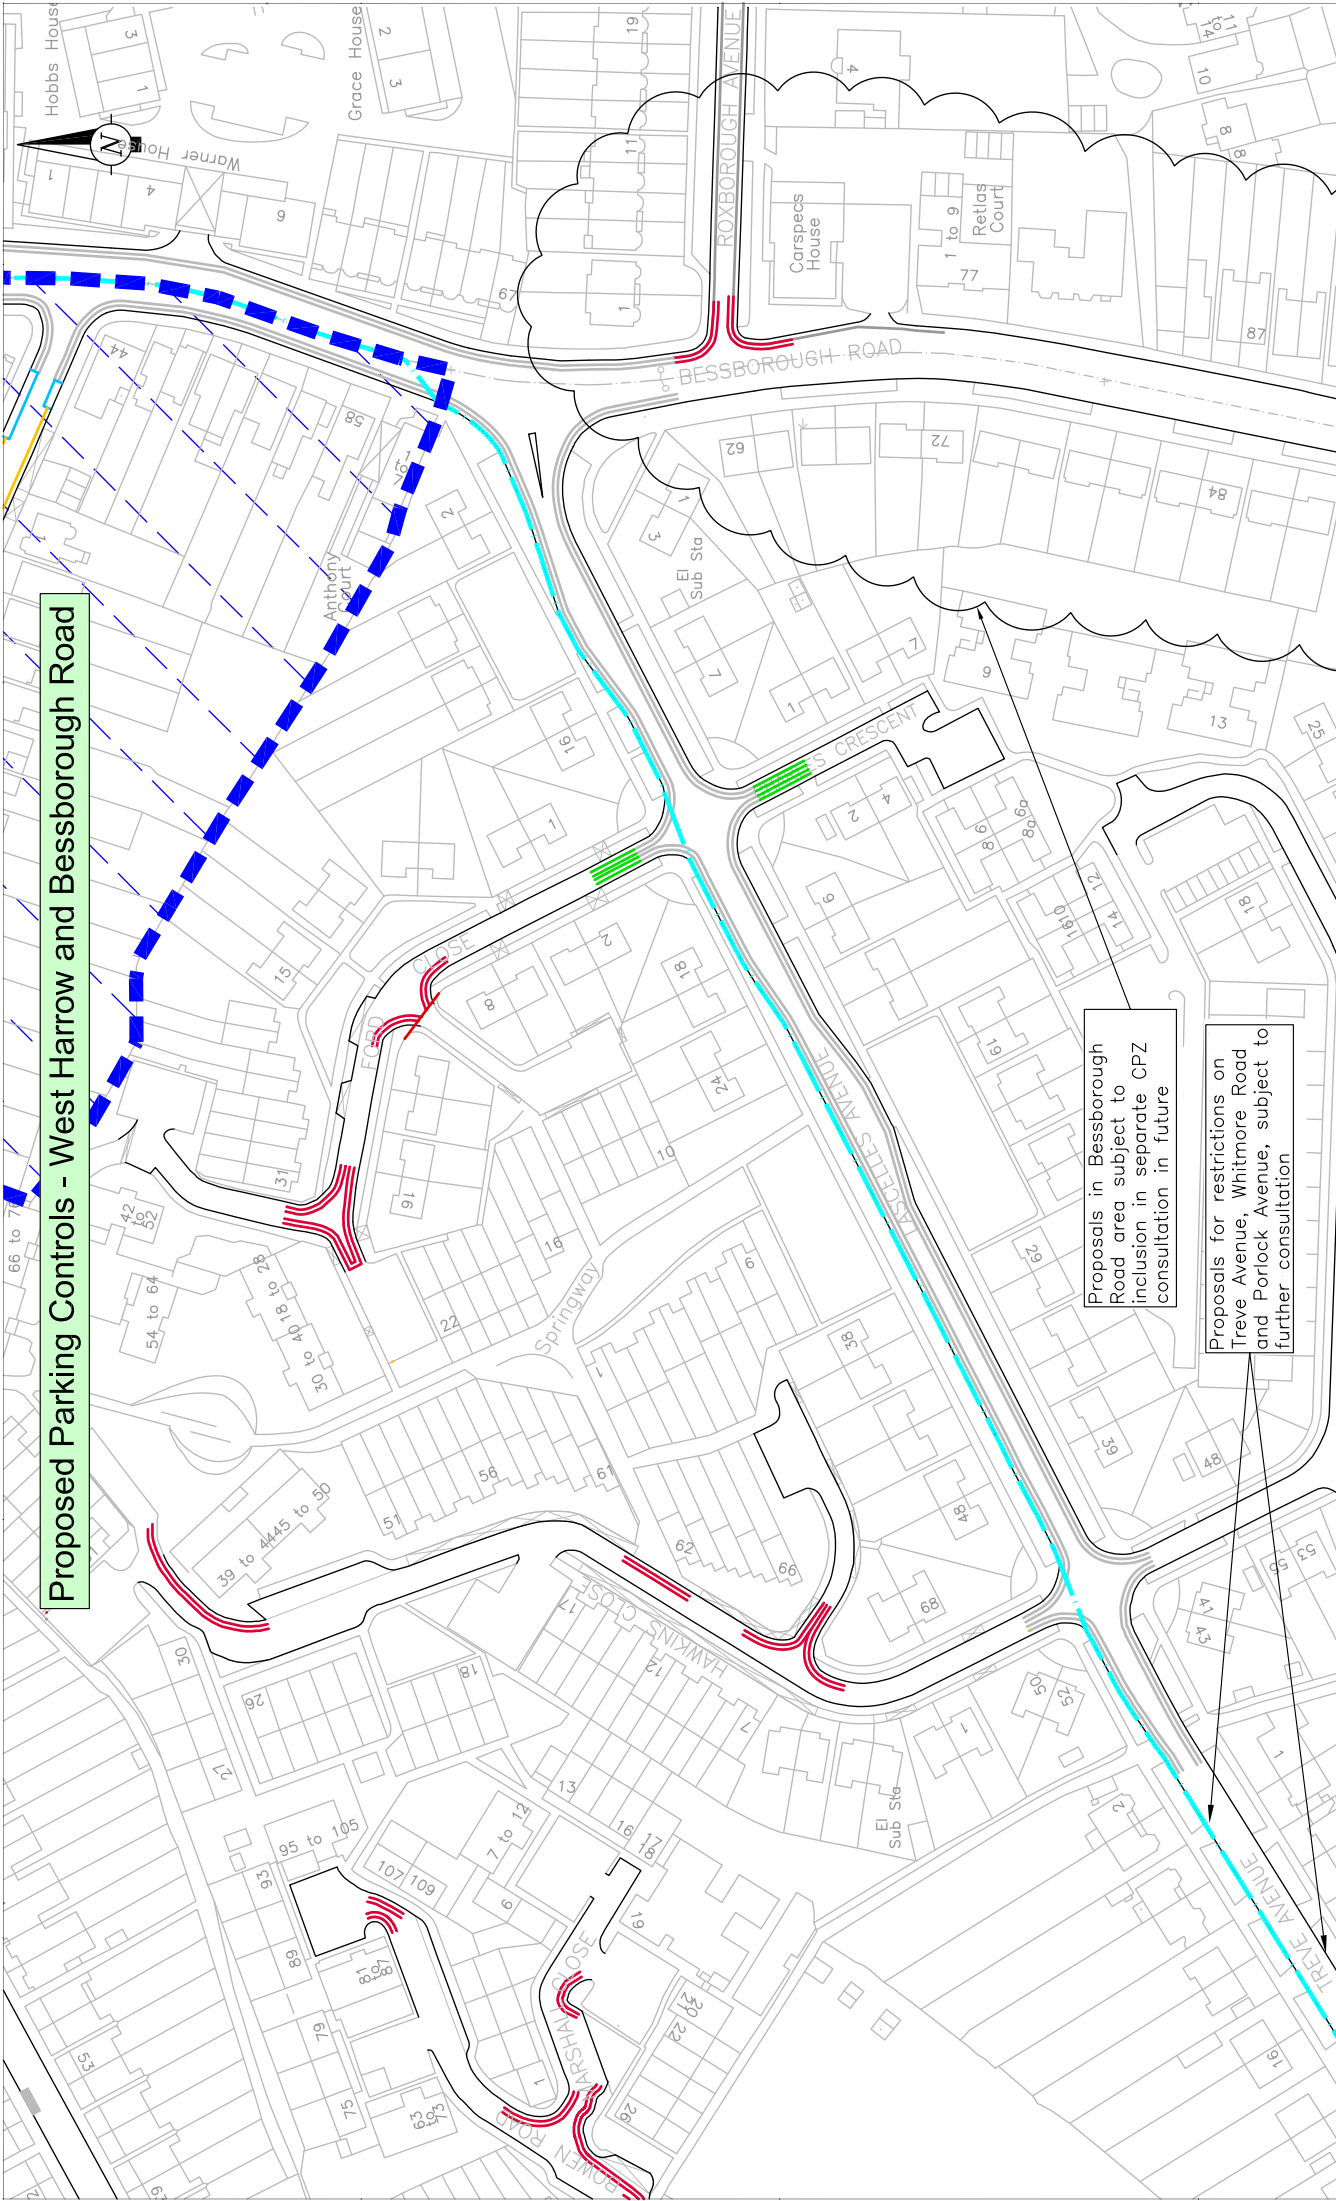

Proposals in Bessborough Road area subject to inclusion in separate CPZ consultation in future

Proposals for restrictions on Treve Avenue, Whitmore Road and Porlock Avenue, subject to further consultation

LEGEND:

- Proposed Double Yellow Lines (No Waiting at any time)
- Proposed Permit Parking
- Yellow Lines agreed as part of another scheme
- Boundary of Properties within Zone V (Mon-Sat 10am-11am and 2pm-3pm)
- Existing Drop Kerbs
- Existing Disabled Bays
- Existing Yellow Lines
- Consultation area boundary