


APPENDIX B

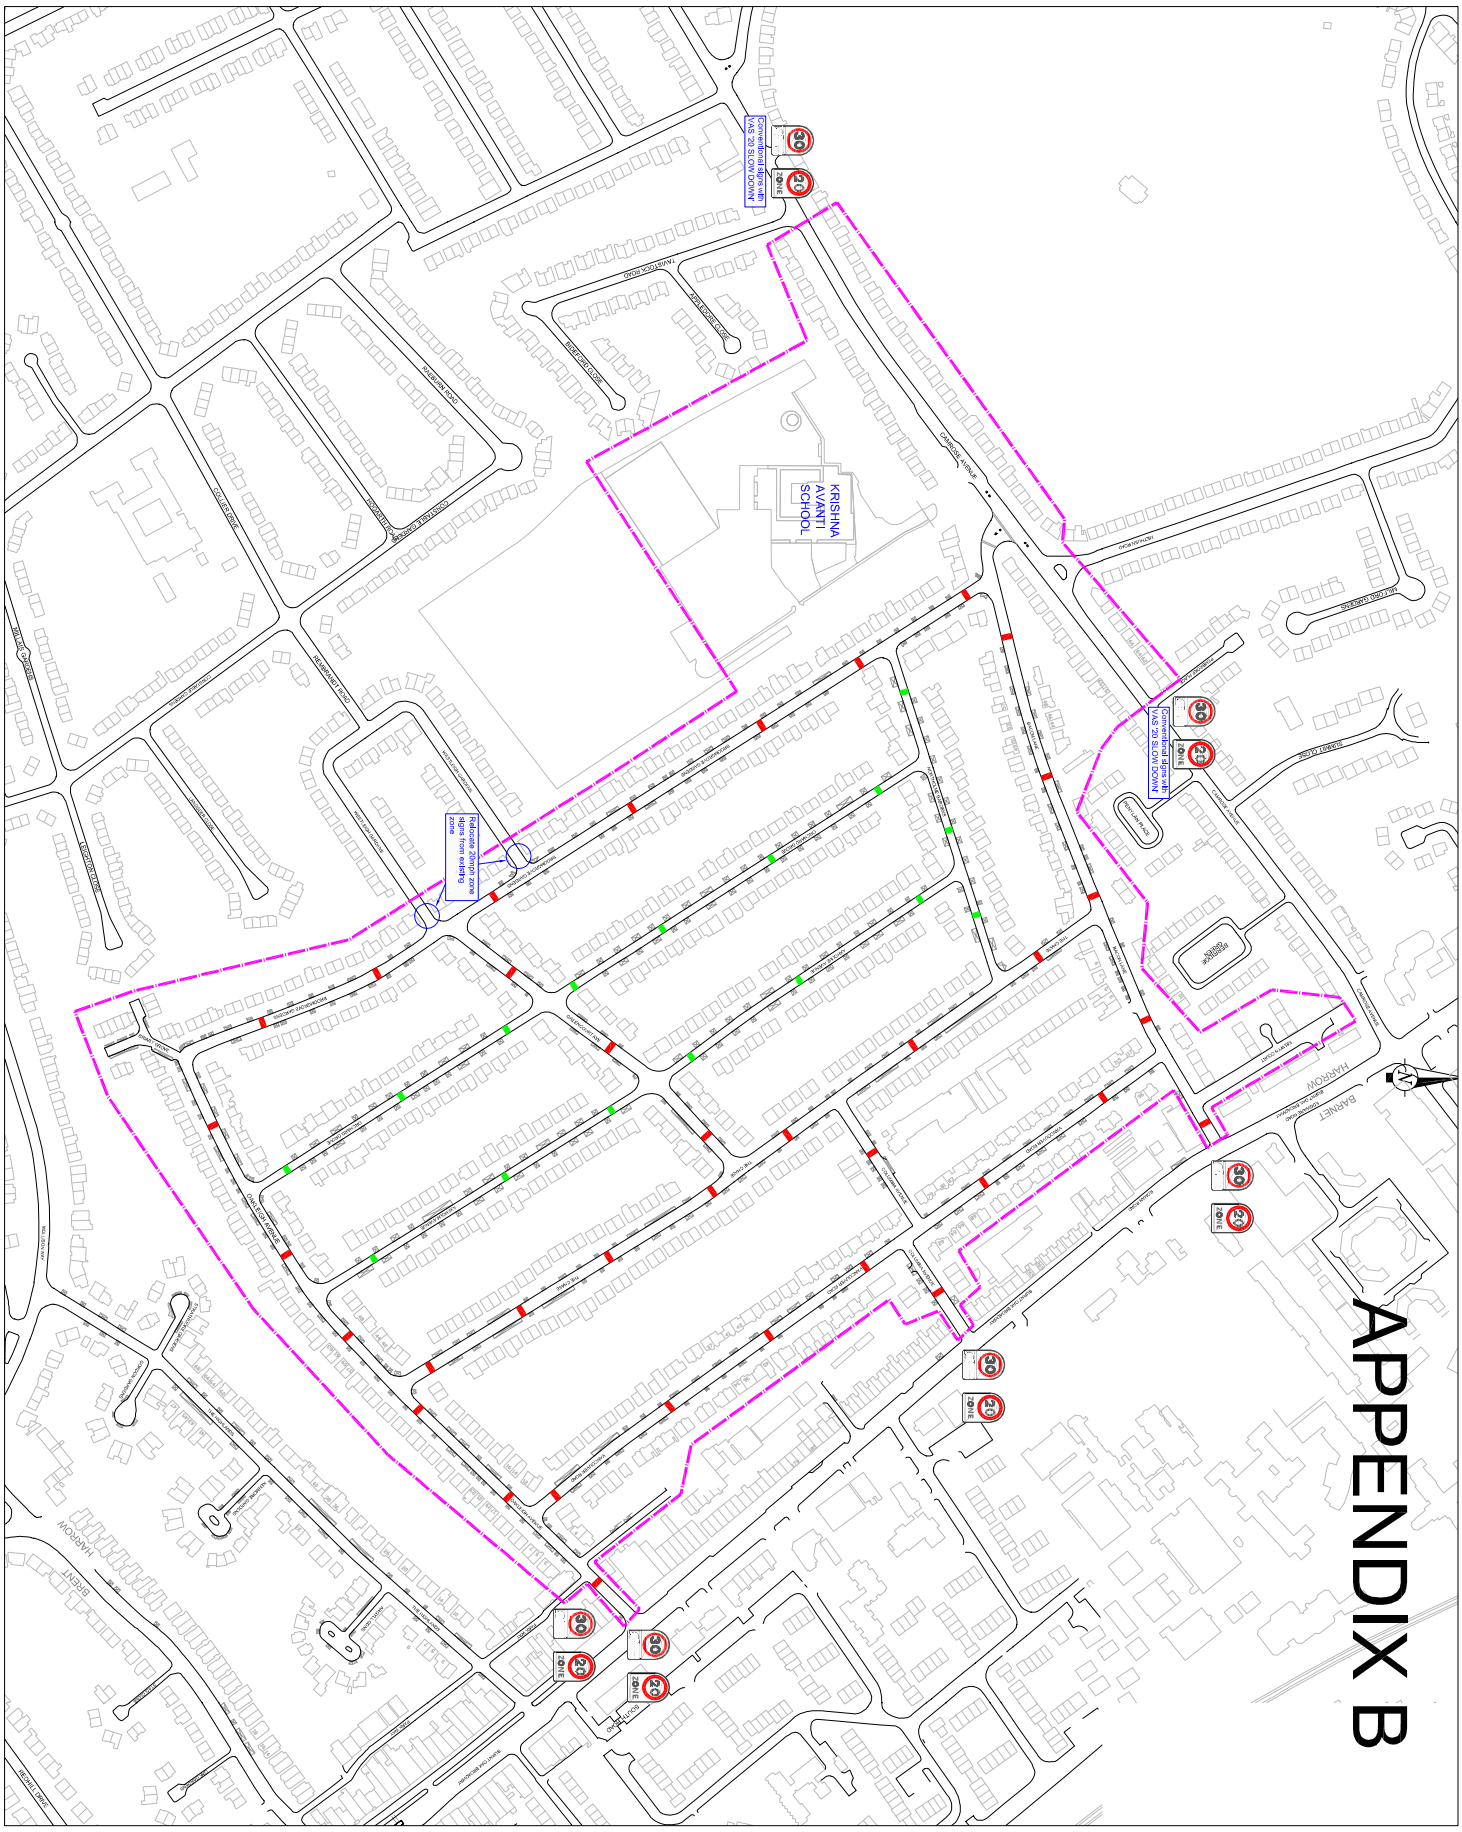

NOTES:

- - - 20mph zone boundary
- ◆ Set of 3 speed cushions (36 no)
- ◆ Set of 2 speed cushions (16 no)

Harrow COUNCIL
LONDON

COMMUNITY & ENVIRONMENT

P.O. Box 39, Civic Centre,
Harrow, Middlesex, HA1 2XA
Telephone: 020 8420 8100
Fax: 020 8420 9811

Designation/Details of Revision	Date	Sign
Project:		
BURNT OAK 20 MPH ZONE		

Title		GENERAL LAYOUT FOR FEASIBILITY	
Scale	Drawn JA	Checked	
N/S	Date 12/03/12		
@ A1			
Drawing no			
LBH/TM			
Autocad title			
Project code drawing title.DWG			